

SIGN INVENTORY

SITE: Hackensack Meridian Health - Mountainside		
SIGN	PAGE	PROPOSED SIGN
N01	3	Monument
N02	4	Monolith
N03	5	Monolith
E01	6	Removal Only
N04	7	Post and Panel
N05	8	Post and Panel
N06	9	Post and Panel
N07	10	Monolith
N08	11	Monolith
N09	12	Regulatory Sign
N10	12	Regulatory Sign
N11	13	DOT Sign
N12	14	Regulatory Sign
N13	15	Regulatory Sign
N14	15	Regulatory Sign
N15	16	Regulatory Sign
N16	16	Regulatory Sign
N17	17	DOT Sign





SIGN INVENTORY

SITE: Hackensack Meridian Health - Mountainside		
SIGN	PAGE	PROPOSED SIGN
N18	17	DOT Sign
N19	18	Regulatory Sign
N20	18	Regulatory Sign
N21	19	DOT Sign
N22	19	DOT Sign
N23	20	DOT Sign
N24	21	Door Vinyl
N25	22	Wall Sign
N26	23	DOT Sign
N27	23	DOT Sign
N28	23	DOT Sign



N01 Double Faced Monument with Vinyl Copy
Externally Illuminated
3' 9"oah x 6' 0-7/8"oal

- NOTE:
- Monument Face Above Reveal = 19 Sq.Ft.
 - Monument to have a 5' 0" Setback from Property Line

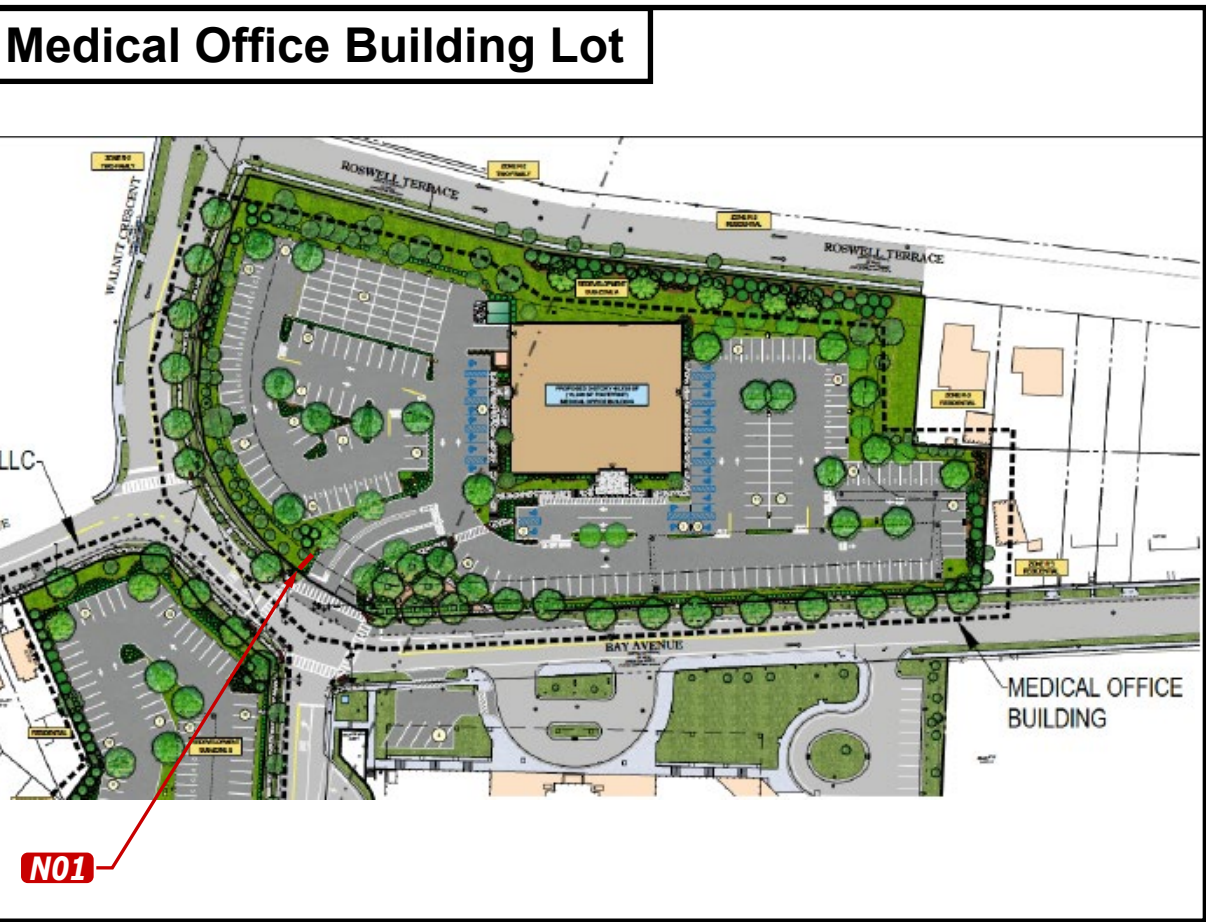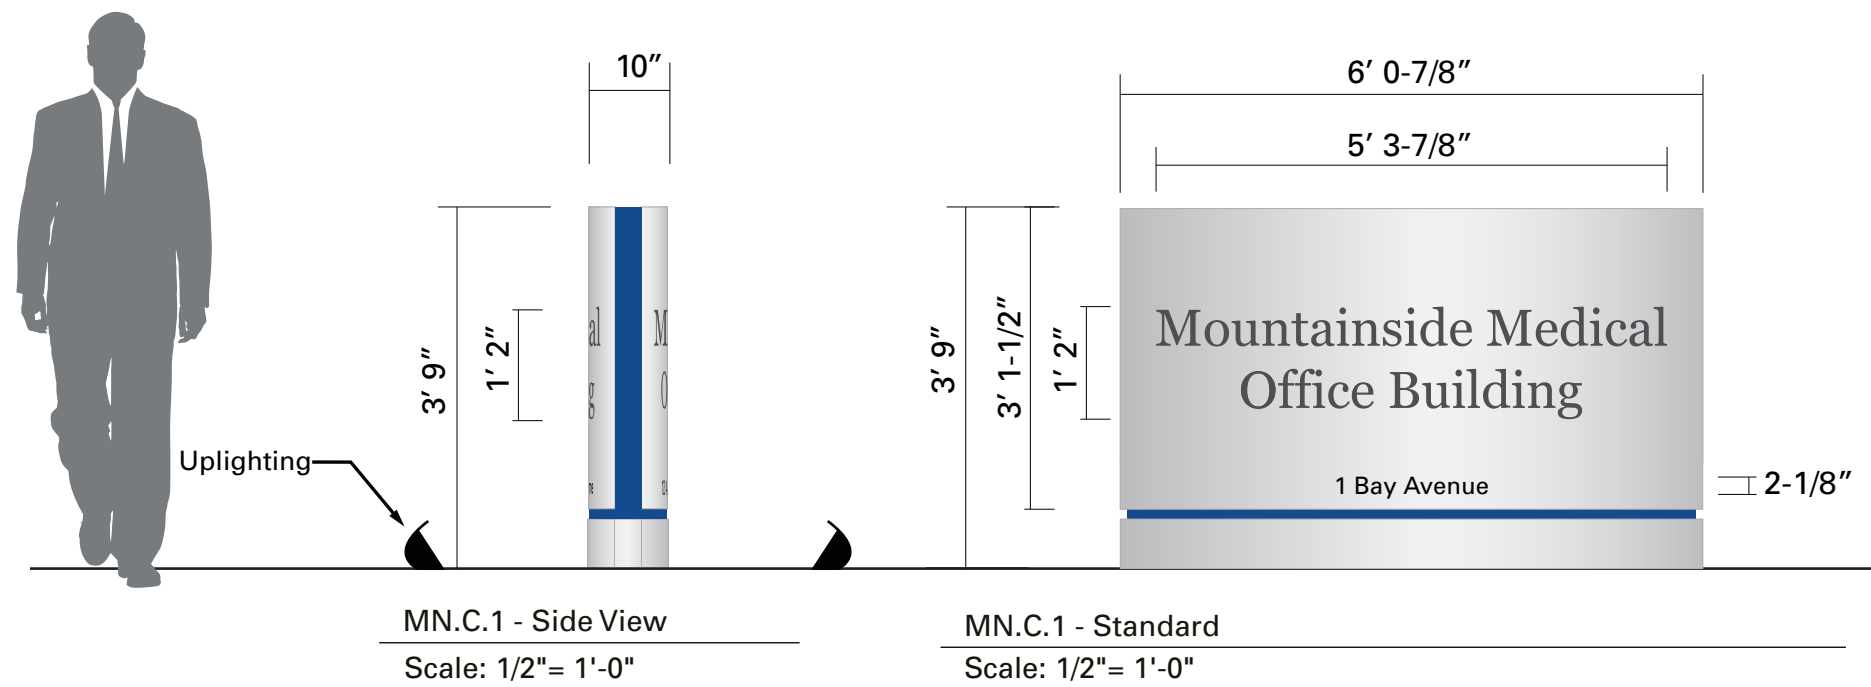


Sign Copy



Mountainside Medical
Office Building

1 Bay Avenue

ALL SIGNS RENDERED PROPORTIONALLY TO THE ELEVATIONS

 PHILADELPHIASIGN BRINGING THE WORLD'S BRANDS TO LIFE	TITLE	Hackensack Meridian Health	DWG BY	DRM	DATE	04.09.18	DATE	REVISION	BY	THIS IS AN ORIGINAL UNPUBLISHED DRAWING CREATED BY P.S.C.O. IT IS SUBMITTED FOR YOUR PERSONAL USE IN CONJUNCTION WITH A PROJECT BEING PLANNED FOR YOU BY P.S.C.O. IT IS NOT TO BE SHOWN TO ANYONE OUTSIDE YOUR ORGANIZATION NOR IS IT TO BE USED, COPIED, REPRODUCED, OR EXHIBITED IN ANY FASHION.
	ADDRESS	Hackensack Meridian Health - Mountainside 1 Bay Avenue Montclair, NJ 07028			DWG NUM	B77990				
					SHEET	3				

N02 Single Faced Non-Illuminated Monolith Directional 6' 0"oah x 4' 1-1/4"oal

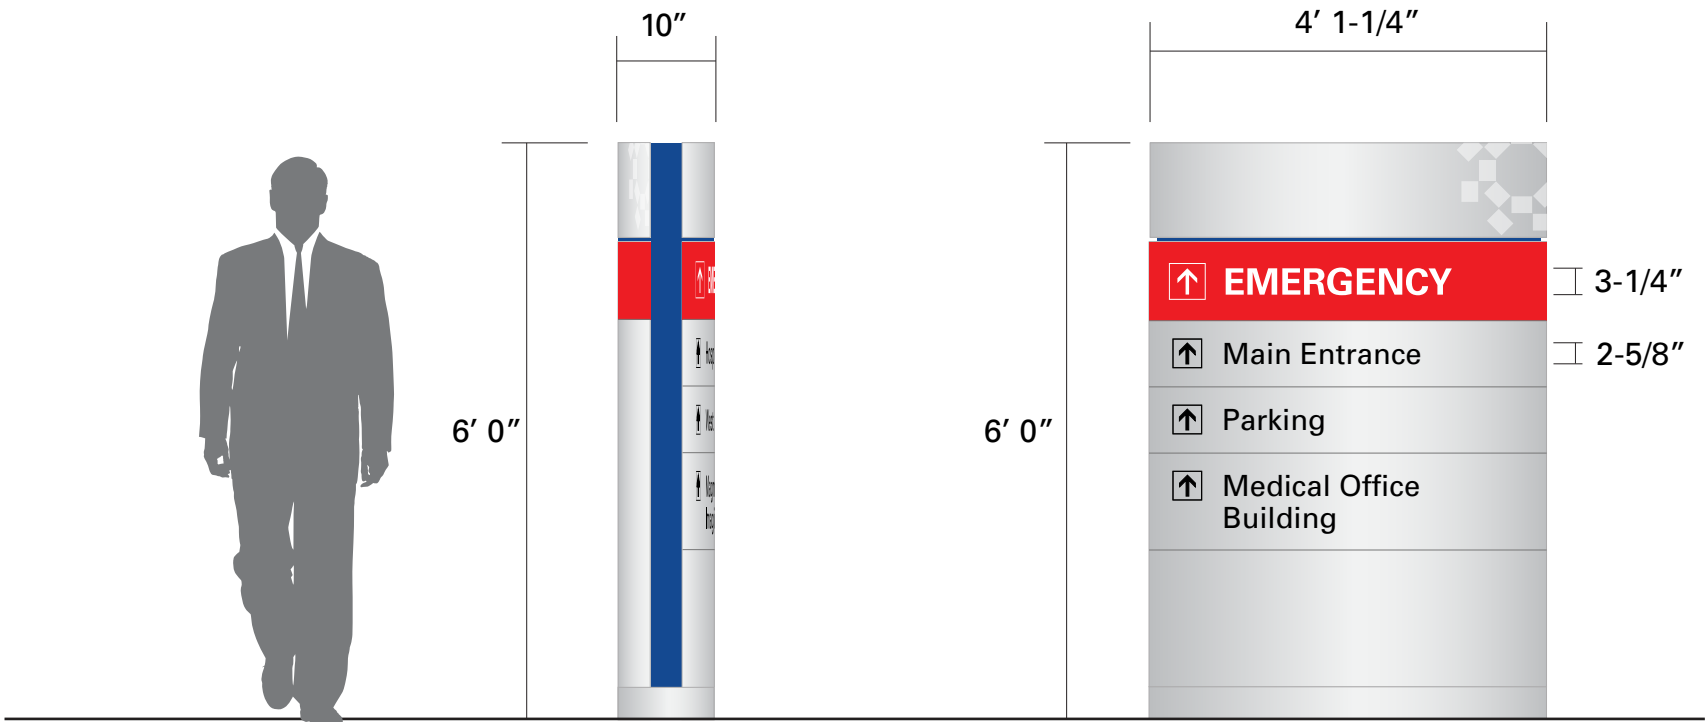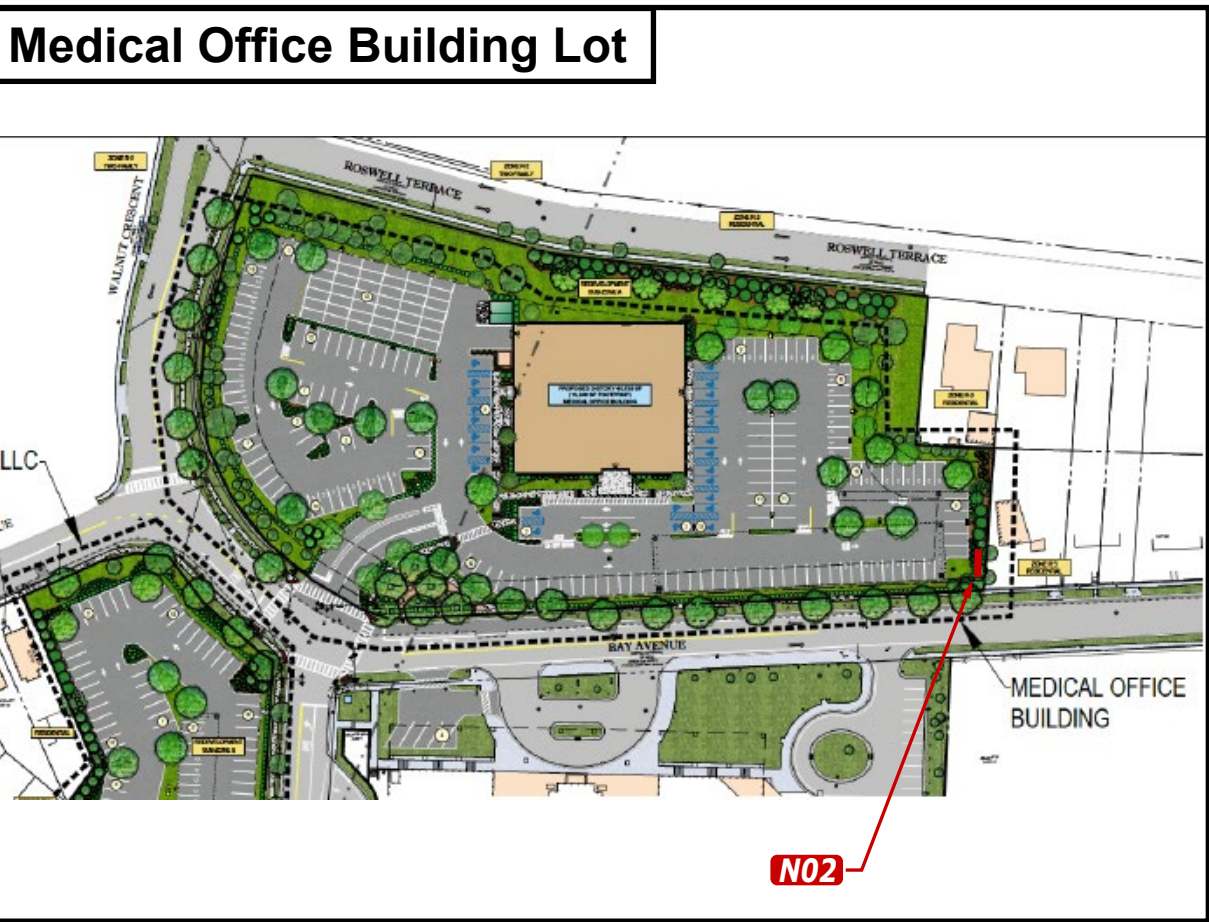


M.C.1.I (Unbranded) - Side View
Scale: 1/2"= 1'-0"

M.C.1.I (Unbranded) - Standard
Scale: 1/2"= 1'-0"


Sign Copy

- ↑ EMERGENCY
- ↑ Main Entrance
- ↑ Parking
- ↑ Medical Office Building

ALL SIGNS RENDERED PROPORTIONALLY TO THE ELEVATIONS


 PHILADELPHIASIGN BRINGING THE WORLD'S BRANDS TO LIFE	TITLE	Hackensack Meridian Health	DWG BY	DRM	DATE	04.09.18	DATE	REVISION	BY	THIS IS AN ORIGINAL UNPUBLISHED DRAWING CREATED BY P.S.C.O. IT IS SUBMITTED FOR YOUR PERSONAL USE IN CONJUNCTION WITH A PROJECT BEING PLANNED FOR YOU BY P.S.C.O. IT IS NOT TO BE SHOWN TO ANYONE OUTSIDE YOUR ORGANIZATION NOR IS IT TO BE USED, COPIED, REPRODUCED, OR EXHIBITED IN ANY FASHION.
	ADDRESS	Hackensack Meridian Health - Mountainside 1 Bay Avenue Montclair, NJ 07028			DWG NUM	B77990				
					SHEET	4				

N03 Single Faced Non-Illuminated Monolith Directional 6' 0"oah x 4' 1-1/4"oal

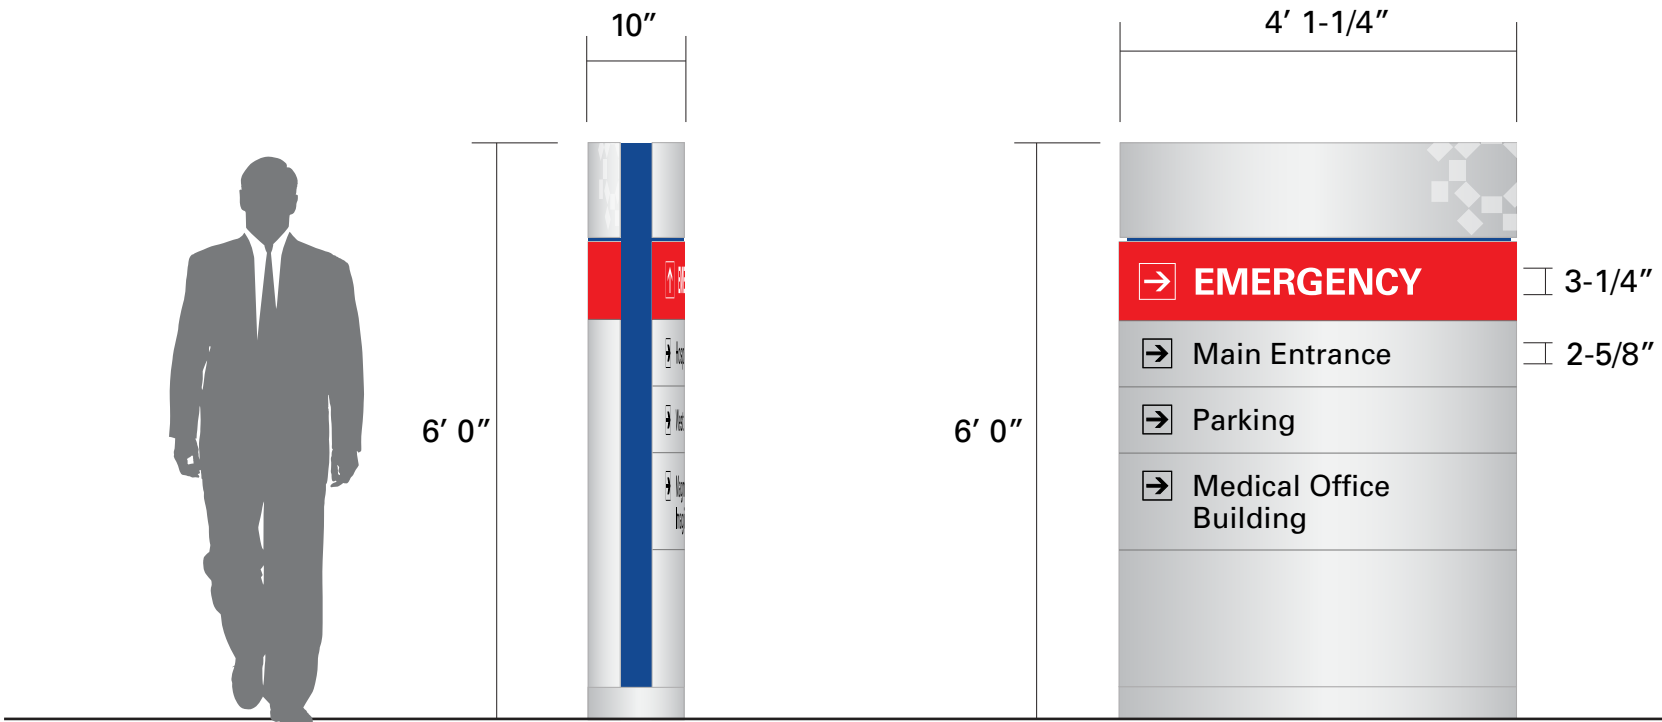

M.C.1.I (Unbranded) - Side View
Scale: 1/2"= 1'-0"


M.C.1.I (Unbranded) - Standard
Scale: 1/2"= 1'-0"

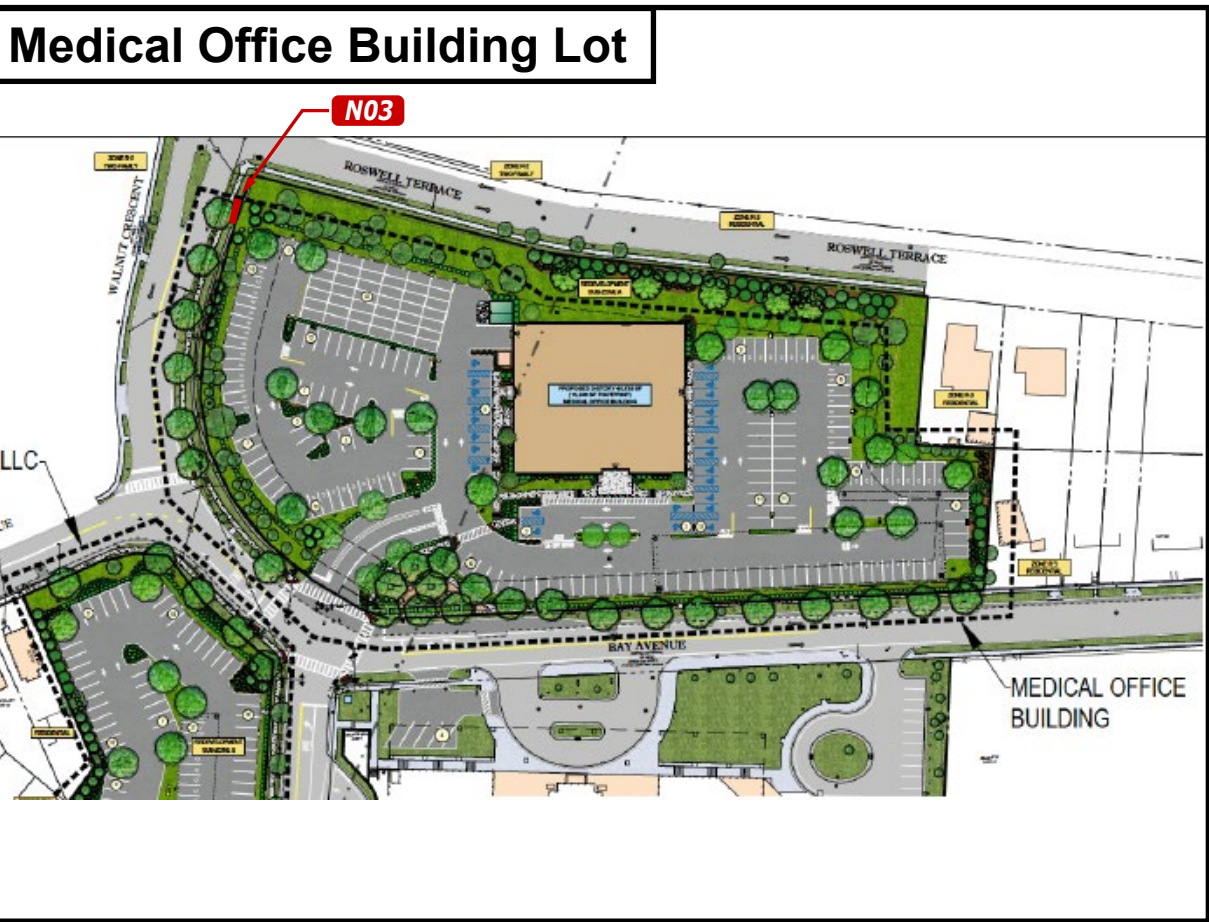


Sign Copy

- EMERGENCY
- Main Entrance
- Parking
- Medical Office Building


ALL SIGNS RENDERED PROPORTIONALLY TO THE ELEVATIONS

 PHILADELPHIASIGN BRINGING THE WORLD'S BRANDS TO LIFE	TITLE	Hackensack Meridian Health	DWG BY	DRM	DATE	04.09.18	DATE	REVISION	BY	THIS IS AN ORIGINAL UNPUBLISHED DRAWING CREATED BY P.S.C.O. IT IS SUBMITTED FOR YOUR PERSONAL USE IN CONJUNCTION WITH A PROJECT BEING PLANNED FOR YOU BY P.S.C.O. IT IS NOT TO BE SHOWN TO ANYONE OUTSIDE YOUR ORGANIZATION NOR IS IT TO BE USED, COPIED, REPRODUCED, OR EXHIBITED IN ANY FASHION.
	ADDRESS	Hackensack Meridian Health - Mountainside 1 Bay Avenue Montclair, NJ 07028			DWG NUM	B77990				
					SHEET	5				



E01 Removal Only - Directional Sign

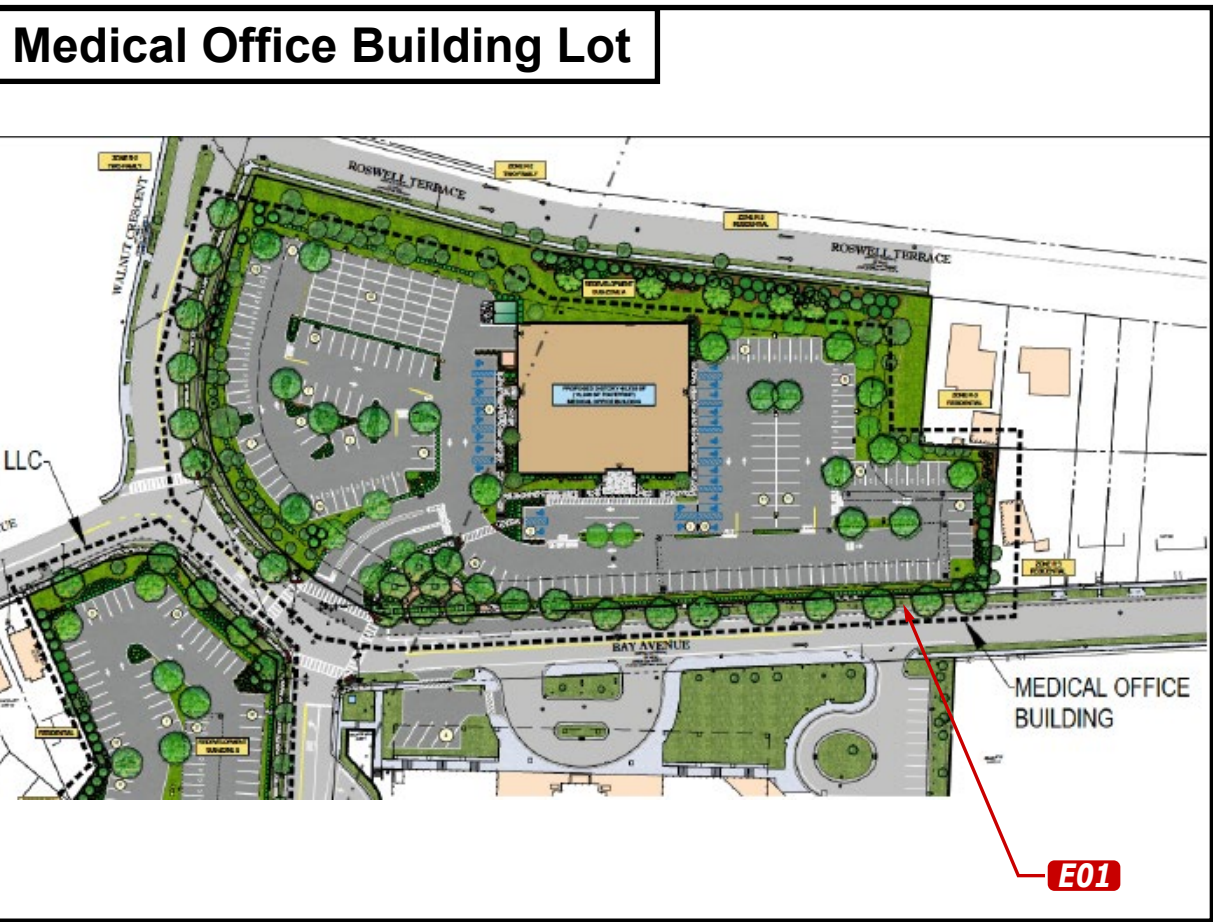

ALL SIGNS RENDERED PROPORTIONALLY TO THE ELEVATIONS

 <div>PHILADELPHIASIGN BRINGING THE WORLD'S BRANDS TO LIFE</div>	TITLEHackensack Meridian Health		DWG BYDRM	DATE04.09.18	DATEREVISION	BY	THIS IS AN ORIGINAL UNPUBLISHED DRAWING CREATED BY P.S.C.O. IT IS SUBMITTED FOR YOUR PERSONAL USE IN CONJUNCTION WITH A PROJECT BEING PLANNED FOR YOU BY P.S.C.O. IT IS NOT TO BE SHOWN TO ANYONE OUTSIDE YOUR ORGANIZATION NOR IS IT TO BE USED, COPIED, REPRODUCED, OR EXHIBITED IN ANY FASHION.
	ADDRESSHackensack Meridian Health - Mountainside 1 Bay Avenue Montclair, NJ 07028			DWG NUMB77990			
				SHEET6			


N04 Single Faced Non-Illuminated Post and Panel Sign 3' 0"oah x 2' 11-5/8"oal

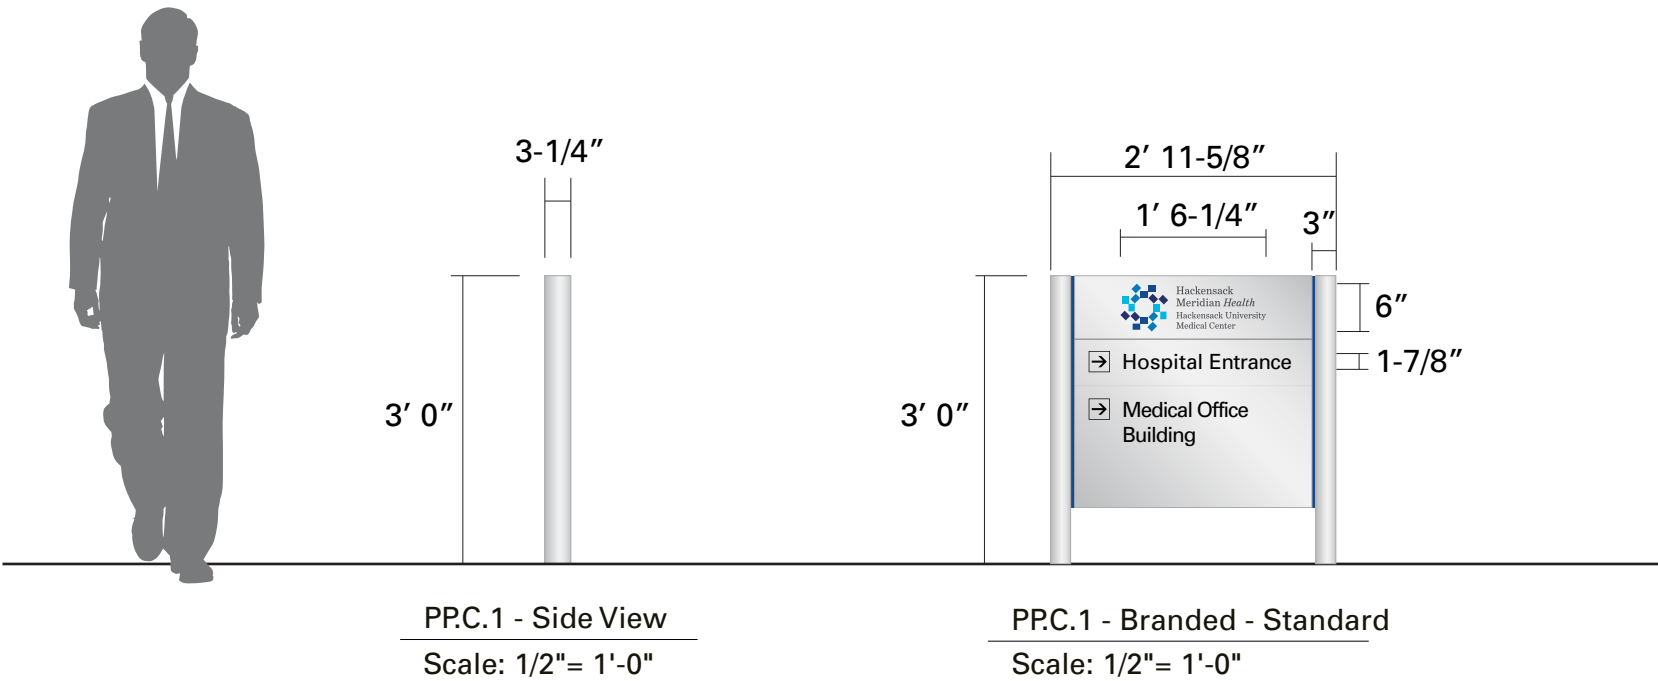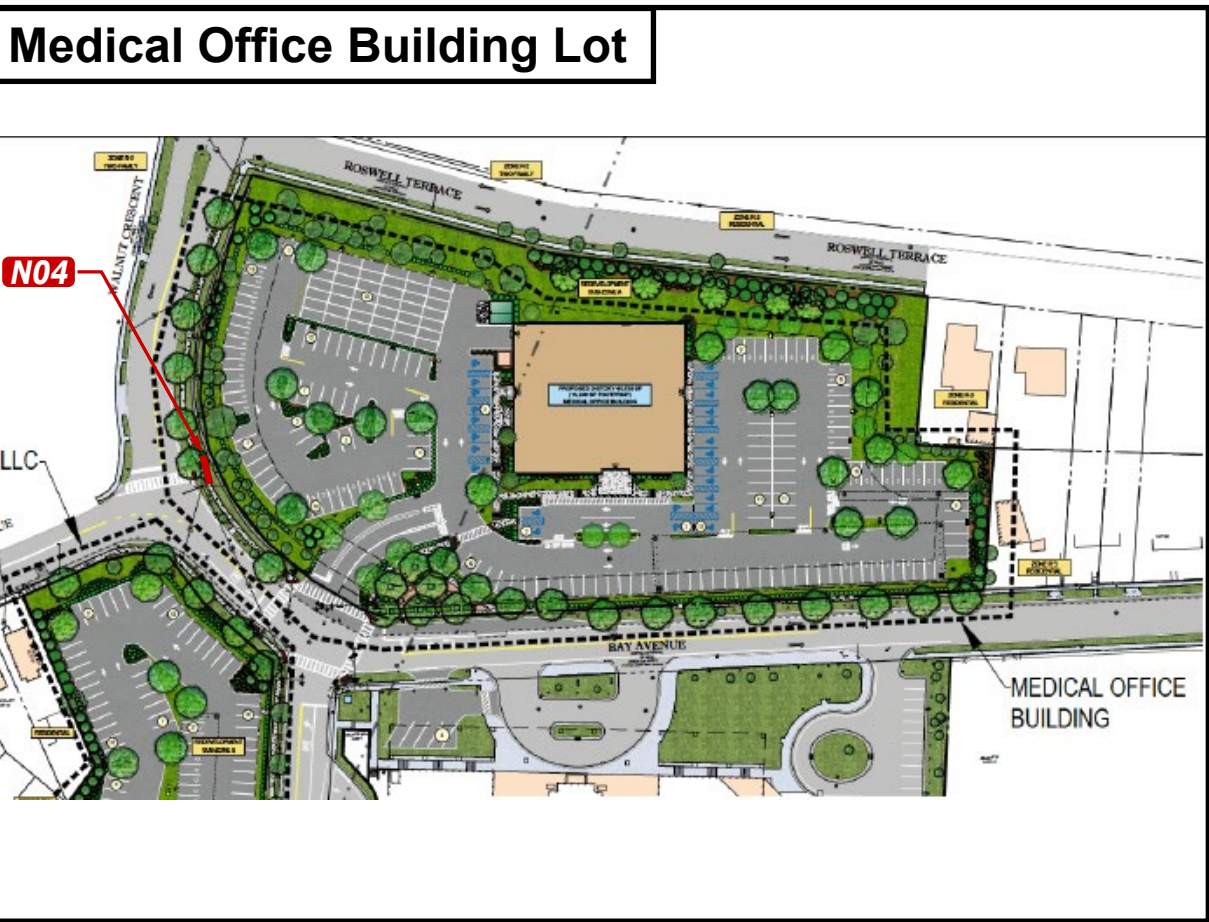


Sign Copy

- ➔ Hospital Entrance
- ➔ Medical Office Building

ALL SIGNS RENDERED PROPORTIONALLY TO THE ELEVATIONS


 PHILADELPHIASIGN BRINGING THE WORLD'S BRANDS TO LIFE	TITLE	Hackensack Meridian Health	DWG BY	DRM	DATE	04.09.18	DATE	REVISION	BY	THIS IS AN ORIGINAL UNPUBLISHED DRAWING CREATED BY P.S.C.O. IT IS SUBMITTED FOR YOUR PERSONAL USE IN CONJUNCTION WITH A PROJECT BEING PLANNED FOR YOU BY P.S.C.O. IT IS NOT TO BE SHOWN TO ANYONE OUTSIDE YOUR ORGANIZATION NOR IS IT TO BE USED, COPIED, REPRODUCED, OR EXHIBITED IN ANY FASHION.
	ADDRESS	Hackensack Meridian Health - Mountainside 1 Bay Avenue Montclair, NJ 07028			DWG NUM	B77990				
					SHEET	7				

N05 Single Faced Non-Illuminated Single Post and Panel Information Sign
3' 3"h x 2' 9"w x 7' 3"oah

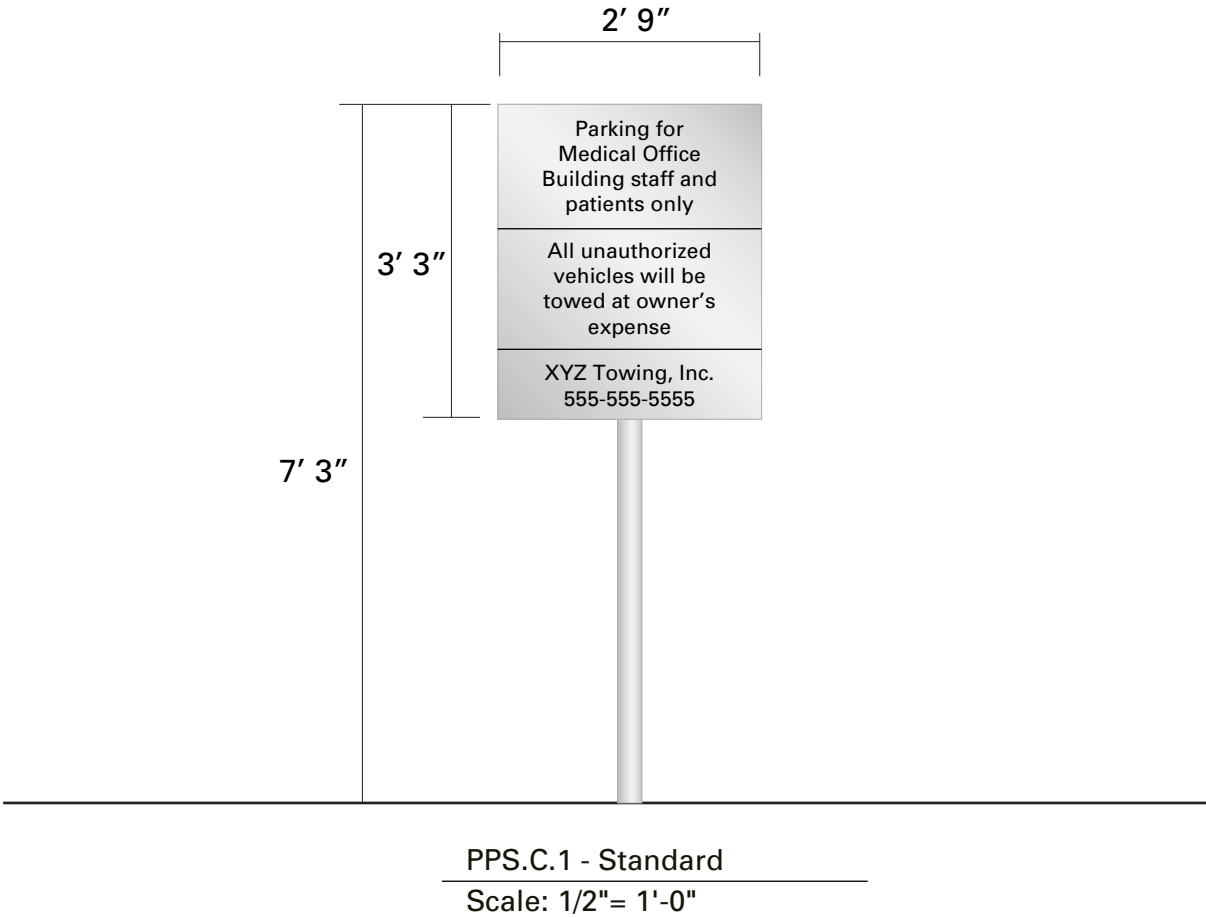


Sign Copy	
Parking for Medical Office Building staff and patients only	XYZ Towing, Inc. 555-555-5555
All unauthorized vehicles will be towed at owner's expense	

ALL SIGNS RENDERED PROPORTIONALLY TO THE ELEVATIONS

 PHILADELPHIASIGN BRINGING THE WORLD'S BRANDS TO LIFE	TITLE	Hackensack Meridian Health	DWG BY	DRM	DATE	04.09.18	DATE	REVISION	BY	THIS IS AN ORIGINAL UNPUBLISHED DRAWING CREATED BY P.S.C.O. IT IS SUBMITTED FOR YOUR PERSONAL USE IN CONJUNCTION WITH A PROJECT BEING PLANNED FOR YOU BY P.S.C.O. IT IS NOT TO BE SHOWN TO ANYONE OUTSIDE YOUR ORGANIZATION NOR IS IT TO BE USED, COPIED, REPRODUCED, OR EXHIBITED IN ANY FASHION.
	ADDRESS	Hackensack Meridian Health - Mountainside 1 Bay Avenue Montclair, NJ 07028			DWG NUM	B77990				
					SHEET	8				


N06 Single Faced Non-Illuminated Post and Panel Sign 3' 0"oah x 2' 11-5/8"oal

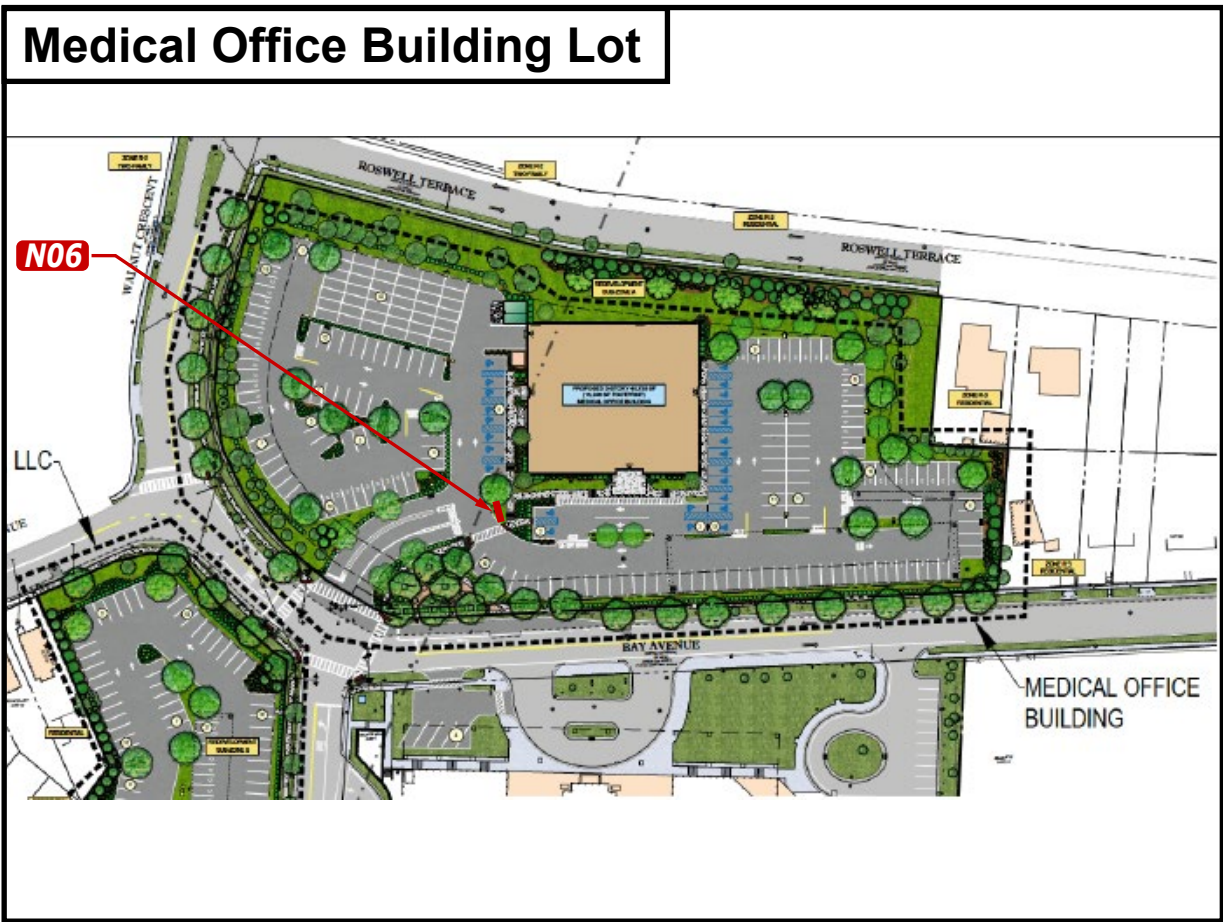

Sign Copy

➔ Main Entrance


➔ Valet Parking

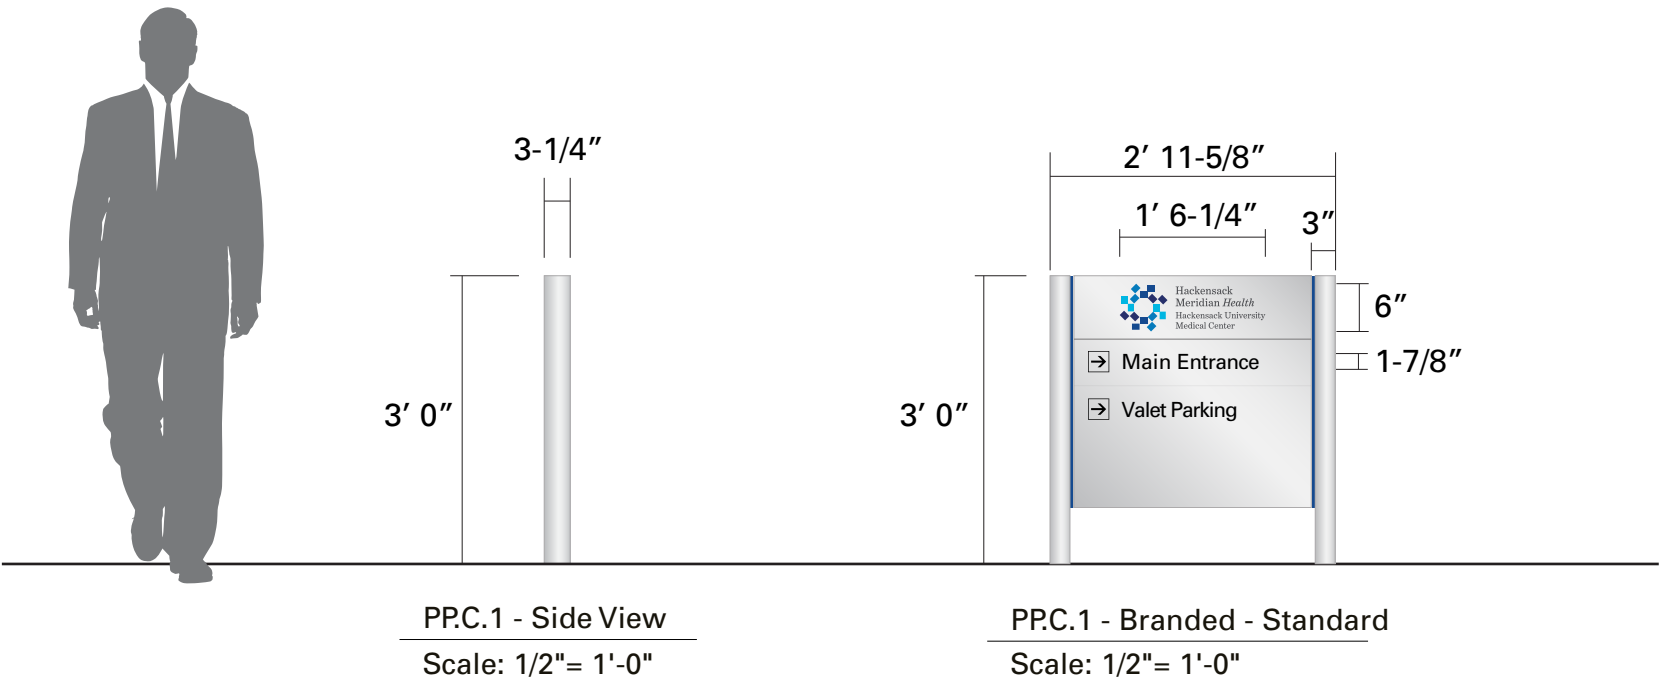

ALL SIGNS RENDERED PROPORTIONALLY TO THE ELEVATIONS

<div><div></div><div>PHILADELPHIASIGN</div><div>BRINGING THE WORLD'S BRANDS TO LIFE</div></div>	TITLE	Hackensack Meridian Health	DWG BY	DRM	DATE	04.09.18	DATE	REVISION	BY	THIS IS AN ORIGINAL UNPUBLISHED DRAWING CREATED BY P.S.C.O. IT IS SUBMITTED FOR YOUR PERSONAL USE IN CONJUNCTION WITH A PROJECT BEING PLANNED FOR YOU BY P.S.C.O. IT IS NOT TO BE SHOWN TO ANYONE OUTSIDE YOUR ORGANIZATION NOR IS IT TO BE USED, COPIED, REPRODUCED, OR EXHIBITED IN ANY FASHION.
	ADDRESS	Hackensack Meridian Health - Mountainside 1 Bay Avenue Montclair, NJ 07028			DWG NUM	B77990				
					SHEET	9				


N07 Double Faced Non-Illuminated Monolith Directional 6' 0"oah x 4' 1-1/4"oal

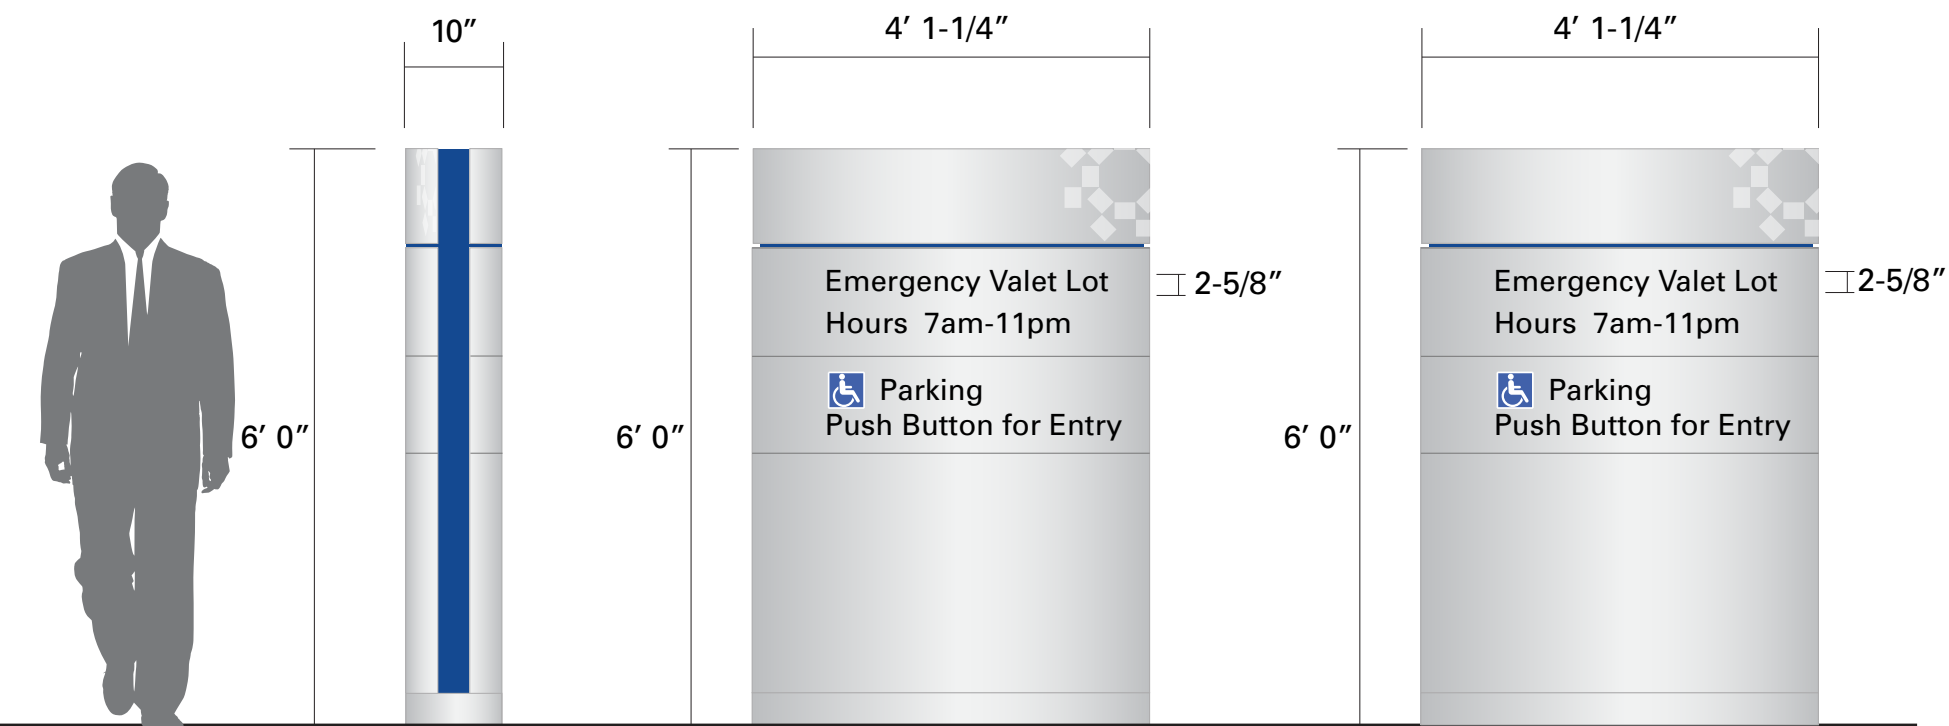

M.C.1.I (Unbranded) - Side View
Scale: 1/2"= 1'-0"

M.C.1.I (Unbranded) - Standard
Scale: 1/2"= 1'-0"
Side A

M.C.1.I (Unbranded) - Standard
Scale: 1/2"= 1'-0"
Side B

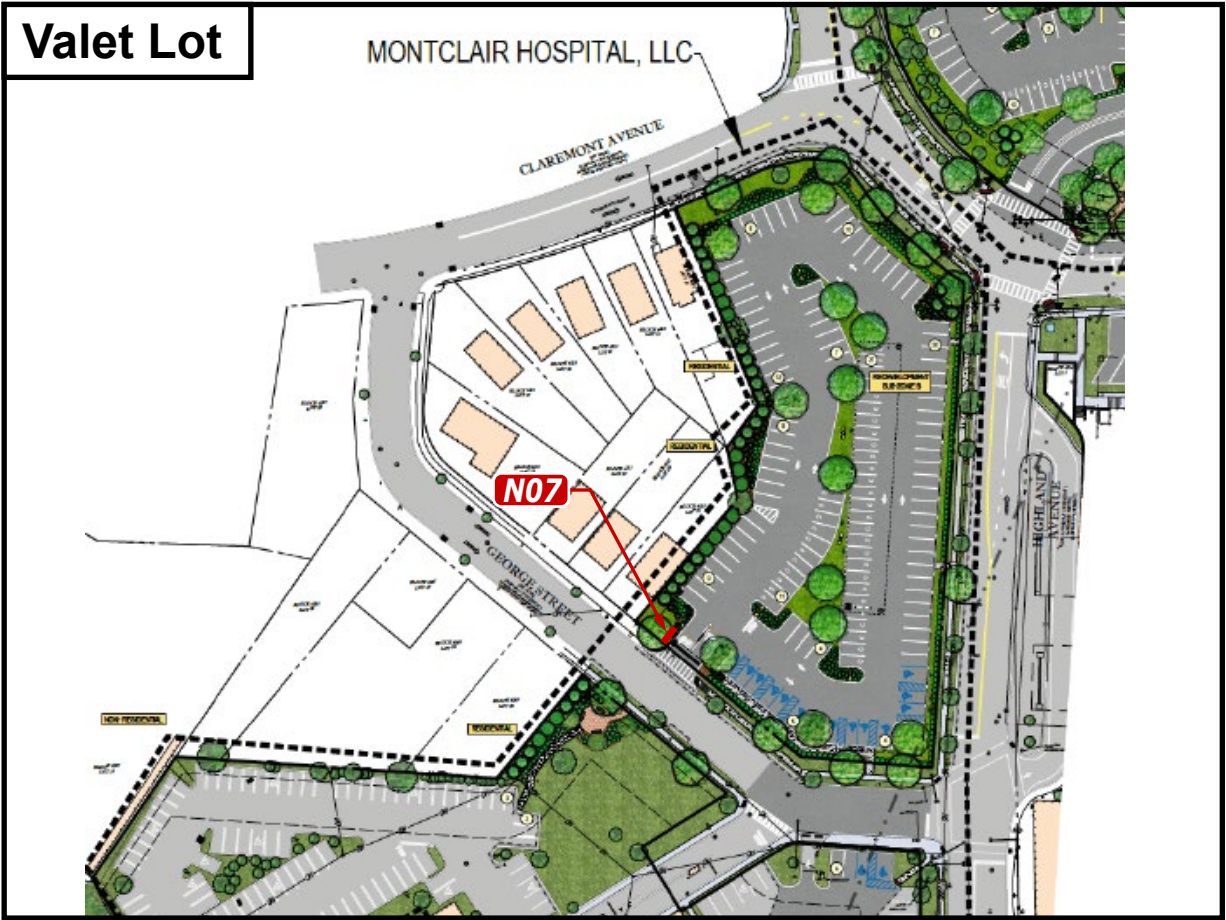


Sign Copy Side A & B


Emergency Valet Lot
Hours 7am-11pm

 Parking
Push Button for Entry

ALL SIGNS RENDERED PROPORTIONALLY TO THE ELEVATIONS

 PHILADELPHIASIGN BRINGING THE WORLD'S BRANDS TO LIFE	TITLE	Hackensack Meridian Health	DWG BY	DRM	DATE	04.09.18	DATE	REVISION	BY	THIS IS AN ORIGINAL UNPUBLISHED DRAWING CREATED BY P.S.C.O. IT IS SUBMITTED FOR YOUR PERSONAL USE IN CONJUNCTION WITH A PROJECT BEING PLANNED FOR YOU BY P.S.C.O. IT IS NOT TO BE SHOWN TO ANYONE OUTSIDE YOUR ORGANIZATION NOR IS IT TO BE USED, COPIED, REPRODUCED, OR EXHIBITED IN ANY FASHION.
	ADDRESS	Hackensack Meridian Health - Mountainside 1 Bay Avenue Montclair, NJ 07028			DWG NUM	B77990				
					SHEET	10				


N08 Double Faced Non-Illuminated Monolith Directional 6' 0"oah x 4' 1-1/4"oal

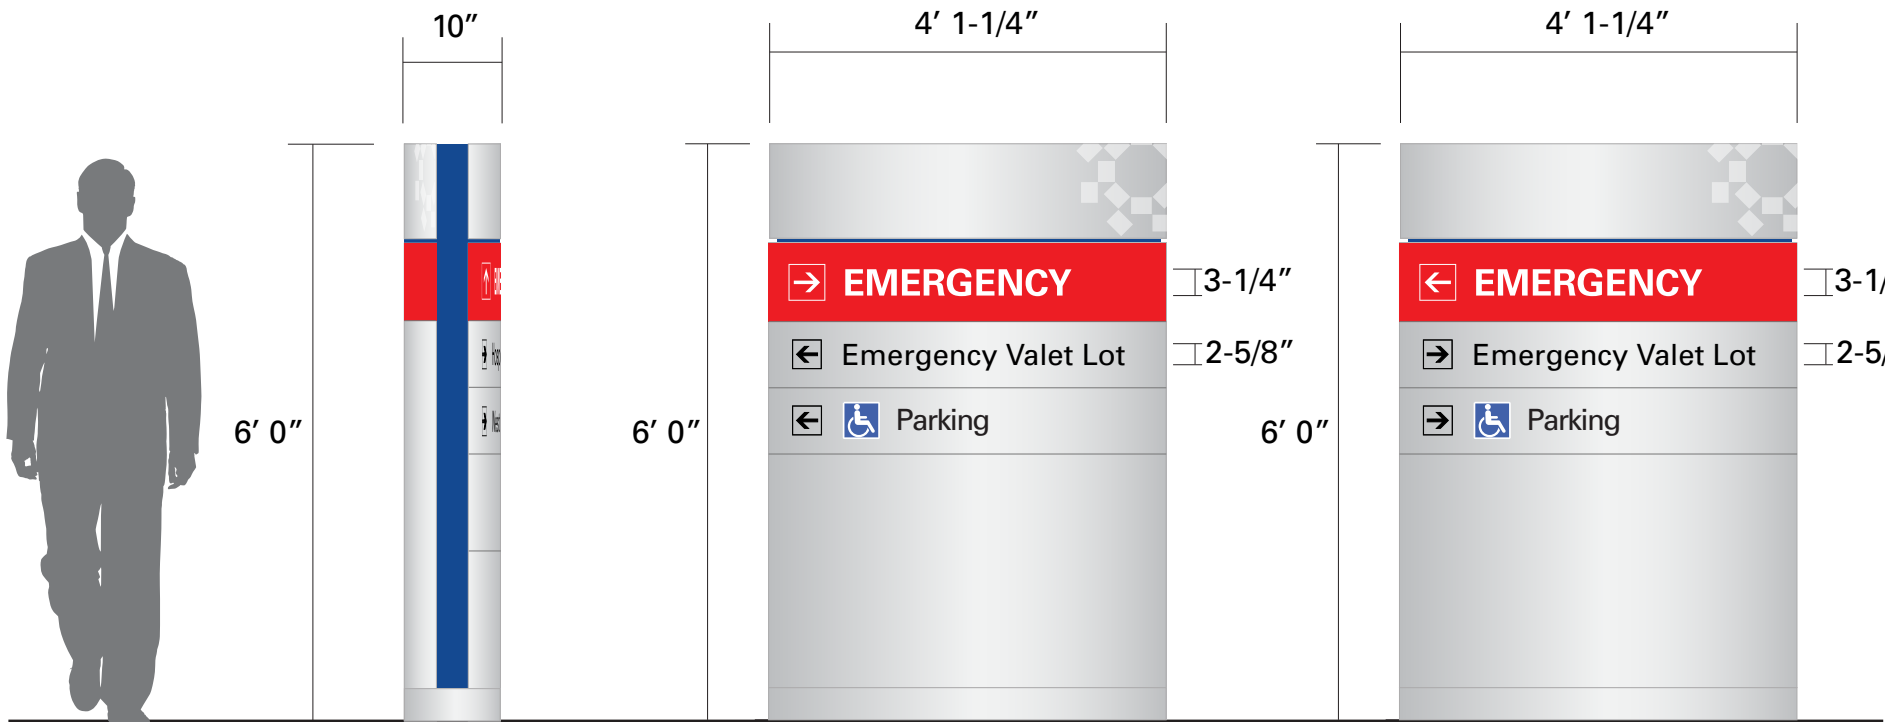

M.C.1.I (Unbranded) - Side View
Scale: 1/2"= 1'-0"

M.C.1.I (Unbranded) - Standard
Scale: 1/2"= 1'-0"
Side A

M.C.1.I (Unbranded) - Standard
Scale: 1/2"= 1'-0"
Side B

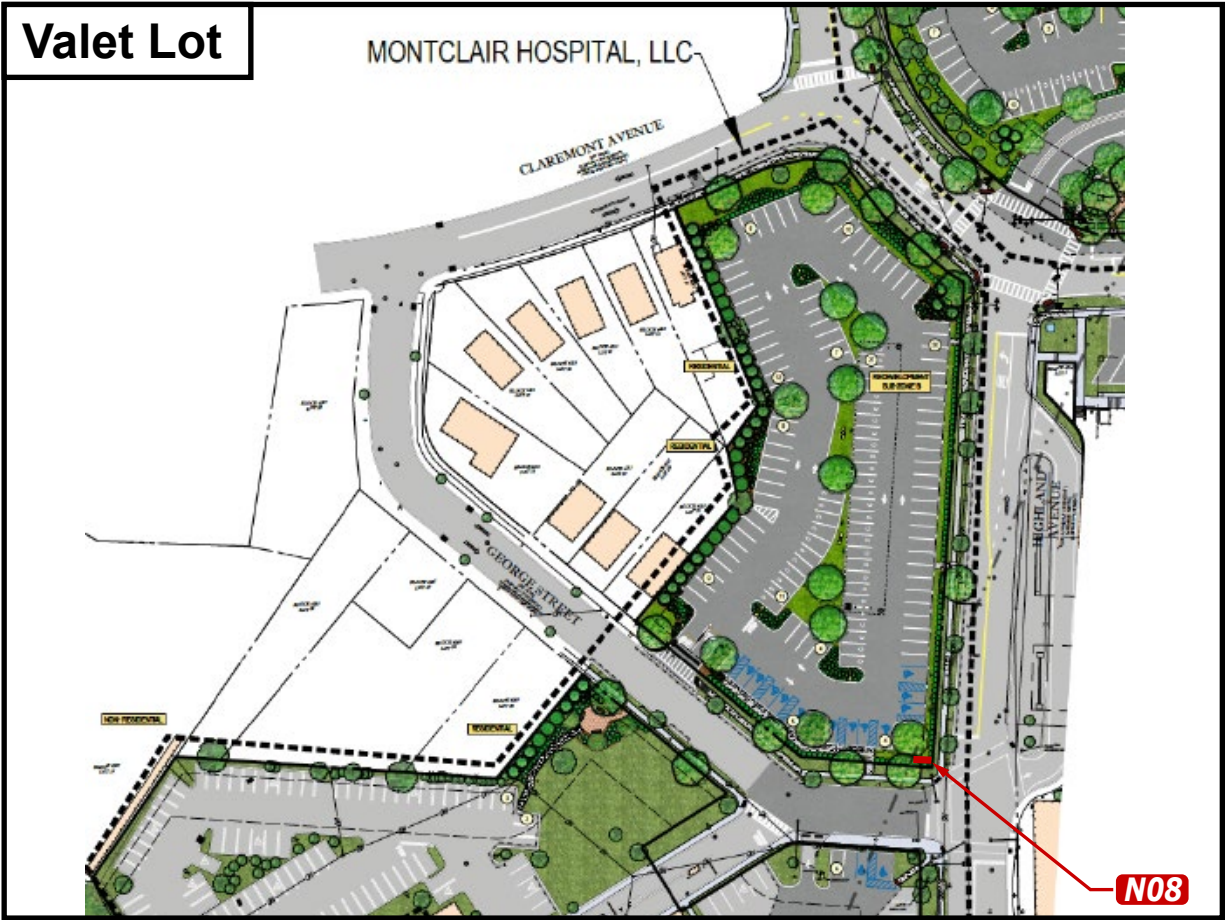


Sign Copy Side A	Sign Copy Side B
➔ EMERGENCY	➔ EMERGENCY
➔ Emergency Valet Lot	➔ Emergency Valet Lot
➔ 🚻 Parking	➔ 🚻 Parking

ALL SIGNS RENDERED PROPORTIONALLY TO THE ELEVATIONS


N09 Single Faced Regulatory Parking Sign - 1' 6"h x 1' 0"w x 6' 0"oah - QTY 10

N10 Single Faced Regulatory Van Accessible Parking Sign - 6"h x 1' 0"w - QTY 3

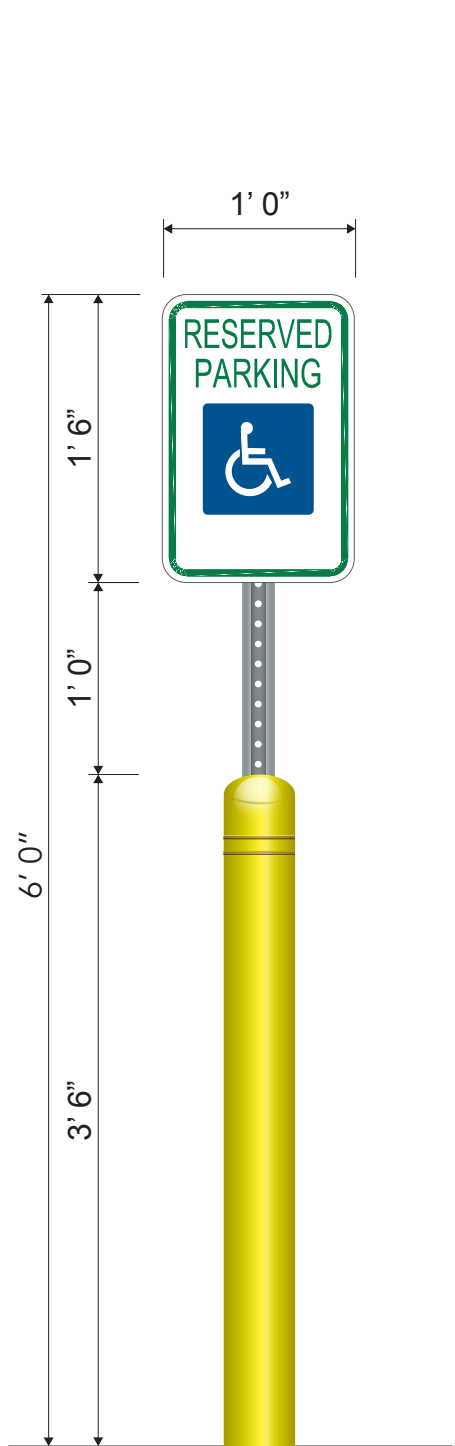



Scale: 1"= 1'-0"

N09

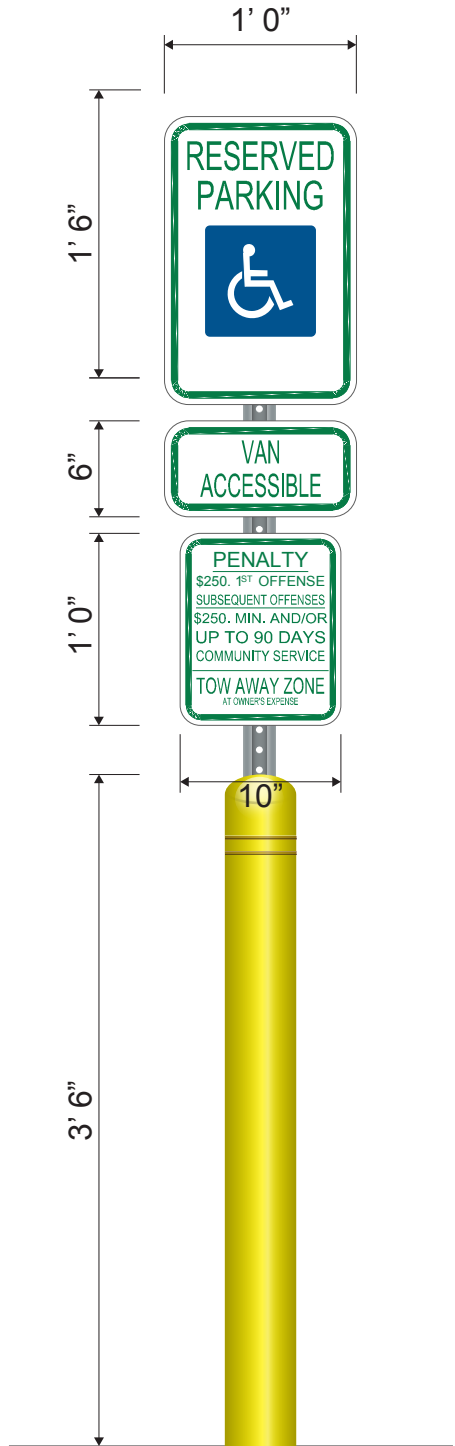


Scale: 1"= 1'-0"


N10

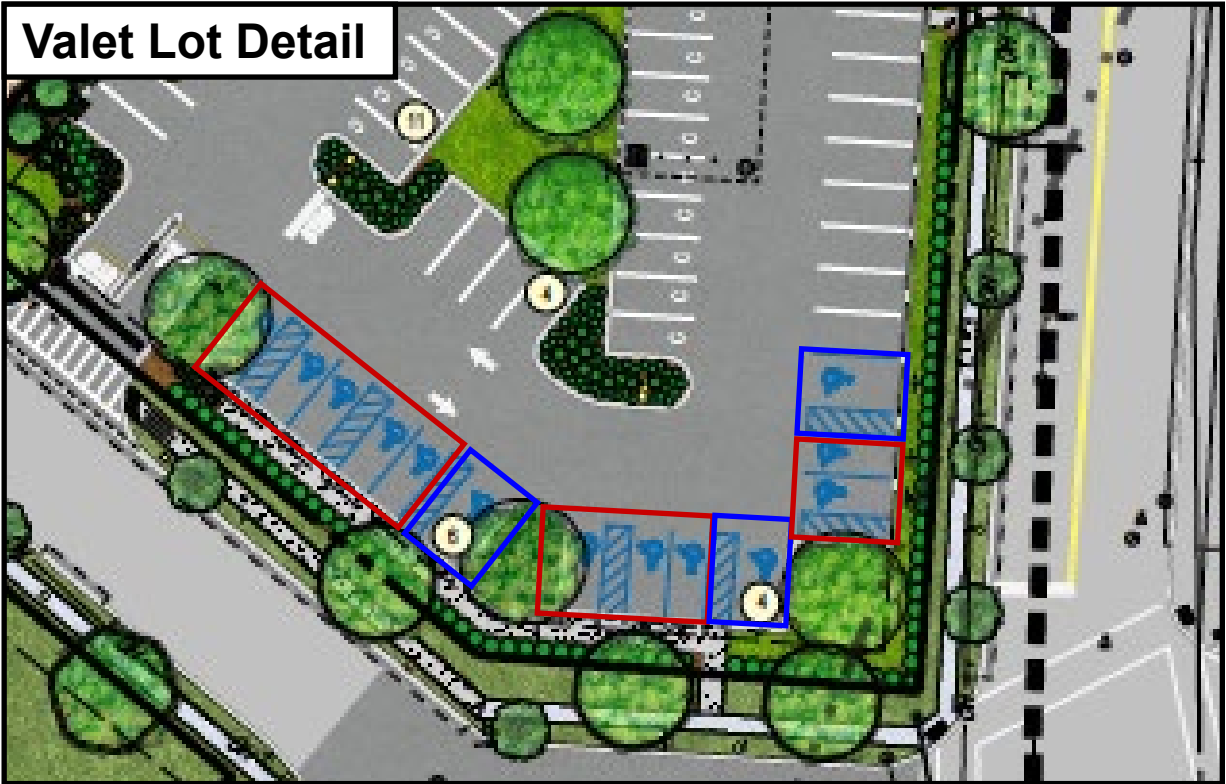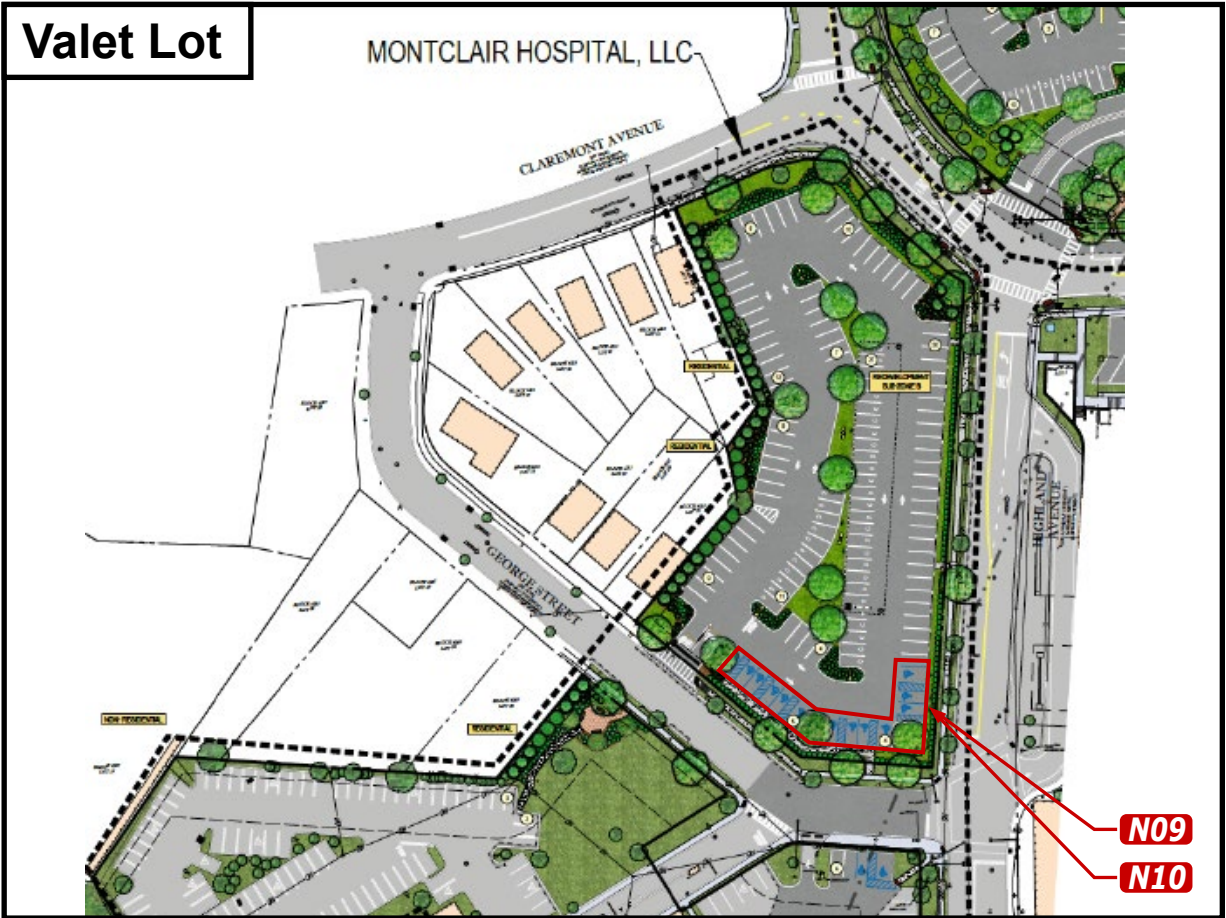

ALL SIGNS RENDERED PROPORTIONALLY TO THE ELEVATIONS


 PHILADELPHIASIGN BRINGING THE WORLD'S BRANDS TO LIFE	TITLE	Hackensack Meridian Health	DWG BY	DRM	DATE	04.09.18	DATE	REVISION	BY	THIS IS AN ORIGINAL UNPUBLISHED DRAWING CREATED BY P.S.C.O. IT IS SUBMITTED FOR YOUR PERSONAL USE IN CONJUNCTION WITH A PROJECT BEING PLANNED FOR YOU BY P.S.C.O. IT IS NOT TO BE SHOWN TO ANYONE OUTSIDE YOUR ORGANIZATION NOR IS IT TO BE USED, COPIED, REPRODUCED, OR EXHIBITED IN ANY FASHION.
	ADDRESS	Hackensack Meridian Health - Mountainside			DWG NUM	B77990				
		1 Bay Avenue Montclair, NJ 07028			SHEET	12				


N11 Single Faced Regulatory Stop Sign - 2' 6"h x 2' 6"w - QTY 2

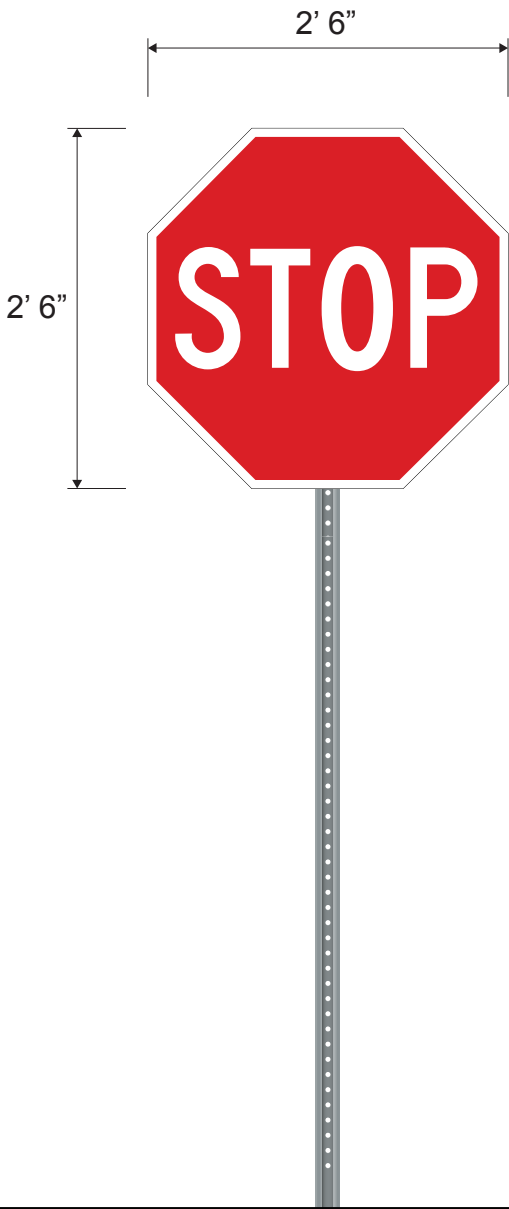

Scale: 3/4"= 1'-0"


N11

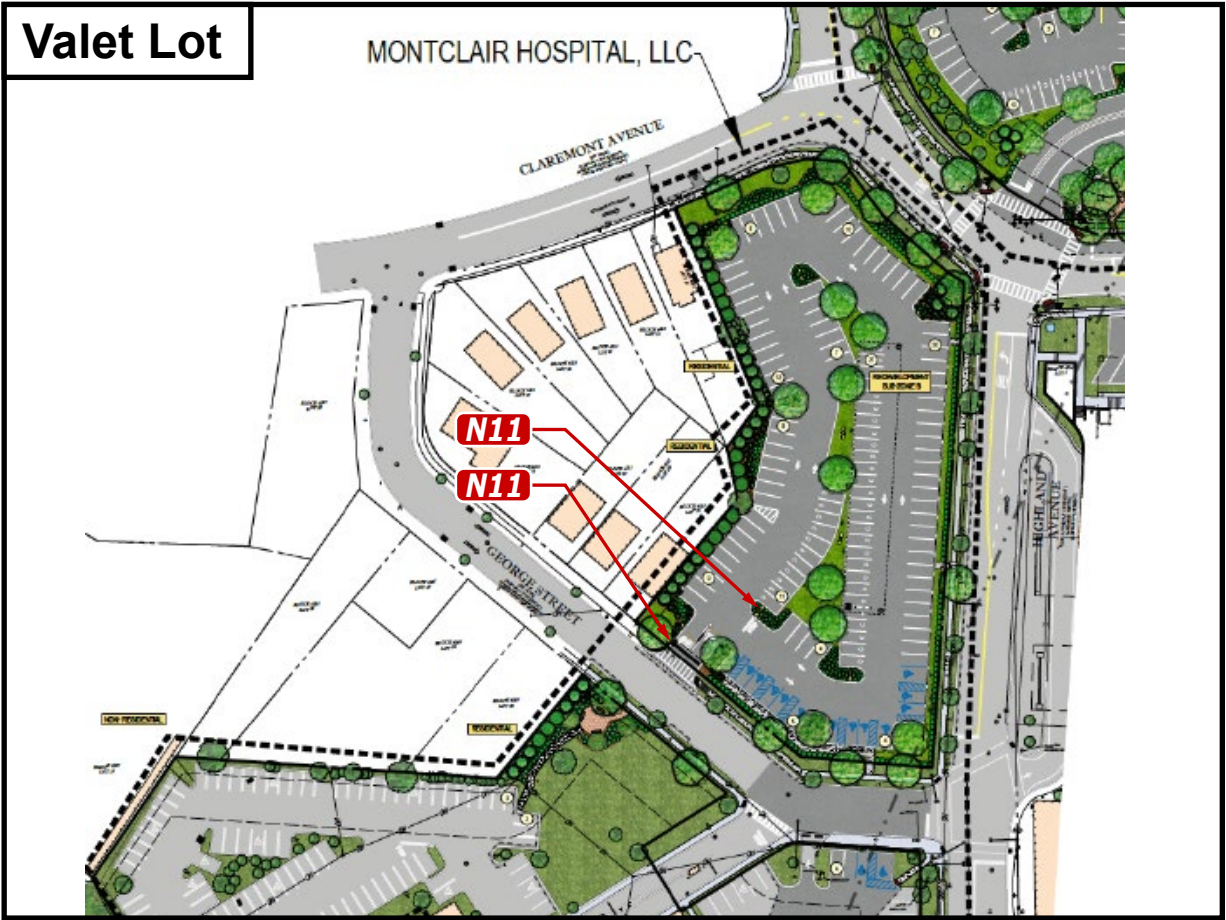

<div><div>PHILADELPHIASIGN</div><div>BRINGING THE WORLD'S BRANDS TO LIFE</div></div>	TITLE	Hackensack Meridian Health	DWG BY	DRM	DATE	04.09.18	DATE	REVISION	BY	THIS IS AN ORIGINAL UNPUBLISHED DRAWING CREATED BY P.S.C.O. IT IS SUBMITTED FOR YOUR PERSONAL USE IN CONJUNCTION WITH A PROJECT BEING PLANNED FOR YOU BY P.S.C.O. IT IS NOT TO BE SHOWN TO ANYONE OUTSIDE YOUR ORGANIZATION NOR IS IT TO BE USED, COPIED, REPRODUCED, OR EXHIBITED IN ANY FASHION.
	ADDRESS	Hackensack Meridian Health - Mountainside 1 Bay Avenue Montclair, NJ 07028			DWG NUM	B77990				
					SHEET	13				


ALL SIGNS RENDERED PROPORTIONALLY TO THE ELEVATIONS

N12 Single Faced Regulatory Compact Cars Only - 1' 0"h x 10-1/4"w - QTY TBD

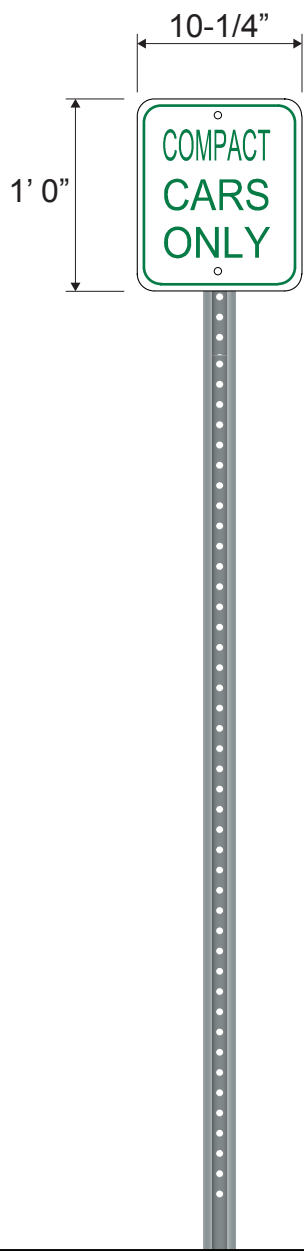


Scale: 1"= 1'-0"

N12

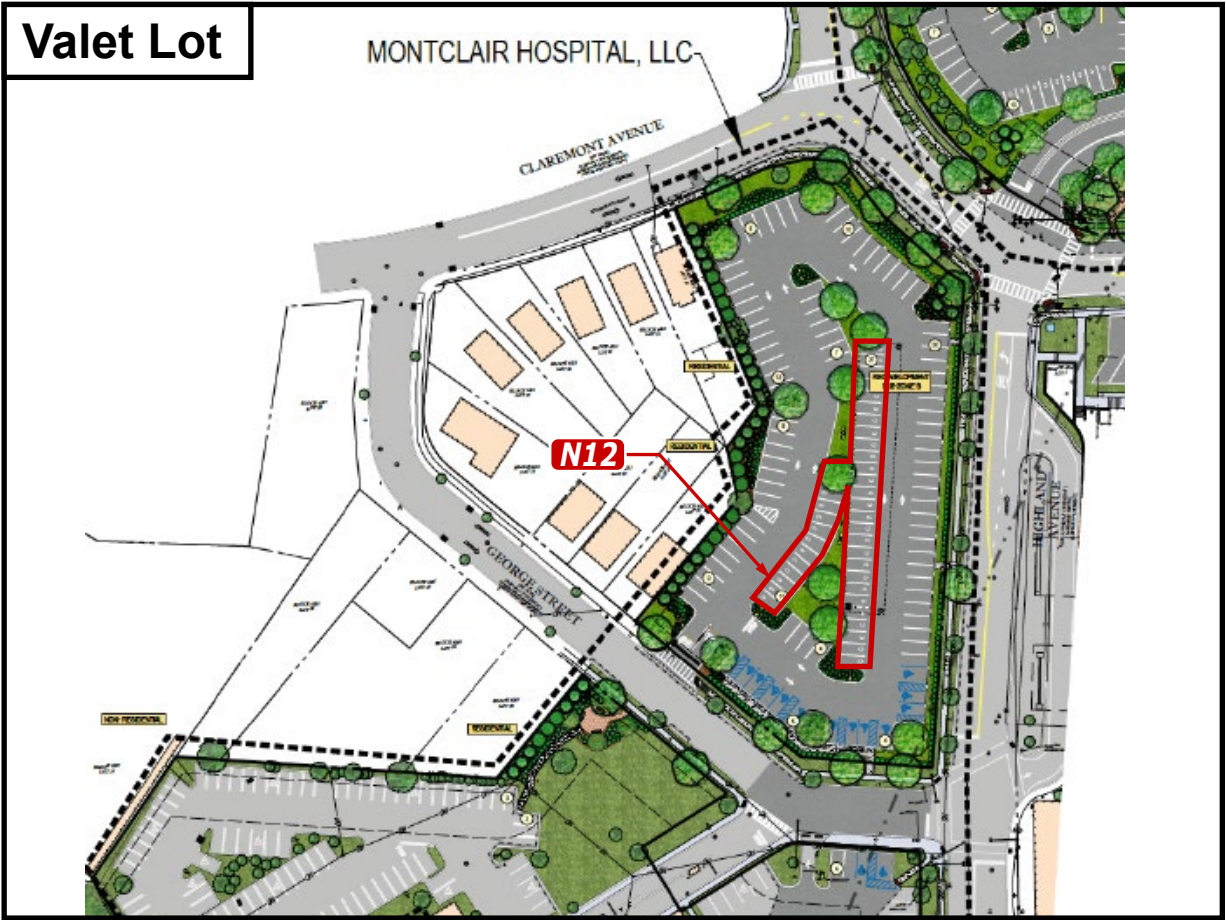


Sign Copy N12	Sign Copy N13
Compact Cars Only	Hidden Drive Ahead

 <div>PHILADELPHIASIGN BRINGING THE WORLD'S BRANDS TO LIFE</div>	TITLE	Hackensack Meridian Health	DWG BY	DRM	DATE	04.09.18	DATE	REVISION	BY	THIS IS AN ORIGINAL UNPUBLISHED DRAWING CREATED BY P.S.C.O. IT IS SUBMITTED FOR YOUR PERSONAL USE IN CONJUNCTION WITH A PROJECT BEING PLANNED FOR YOU BY P.S.C.O. IT IS NOT TO BE SHOWN TO ANYONE OUTSIDE YOUR ORGANIZATION NOR IS IT TO BE USED, COPIED, REPRODUCED, OR EXHIBITED IN ANY FASHION.
	ADDRESS	Hackensack Meridian Health - Mountainside 1 Bay Avenue Montclair, NJ 07028			DWG NUM	B77990				
					SHEET	14				

ALL SIGNS RENDERED PROPORTIONALLY TO THE ELEVATIONS


N13 Single Faced Regulatory Parking Sign - 1' 6"h x 1' 0"w x 6' 0"oah - QTY 7

N14 Single Faced Regulatory Van Accessible Parking Sign - 6"h x 1' 0"w - QTY 3

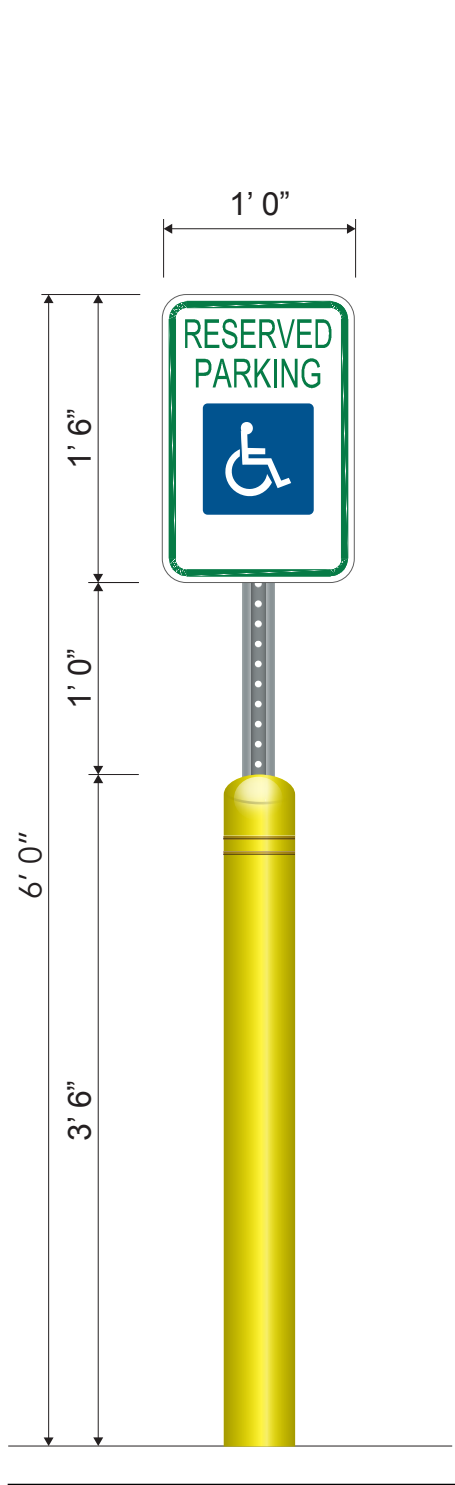

Scale: 1"= 1'-0"


N13

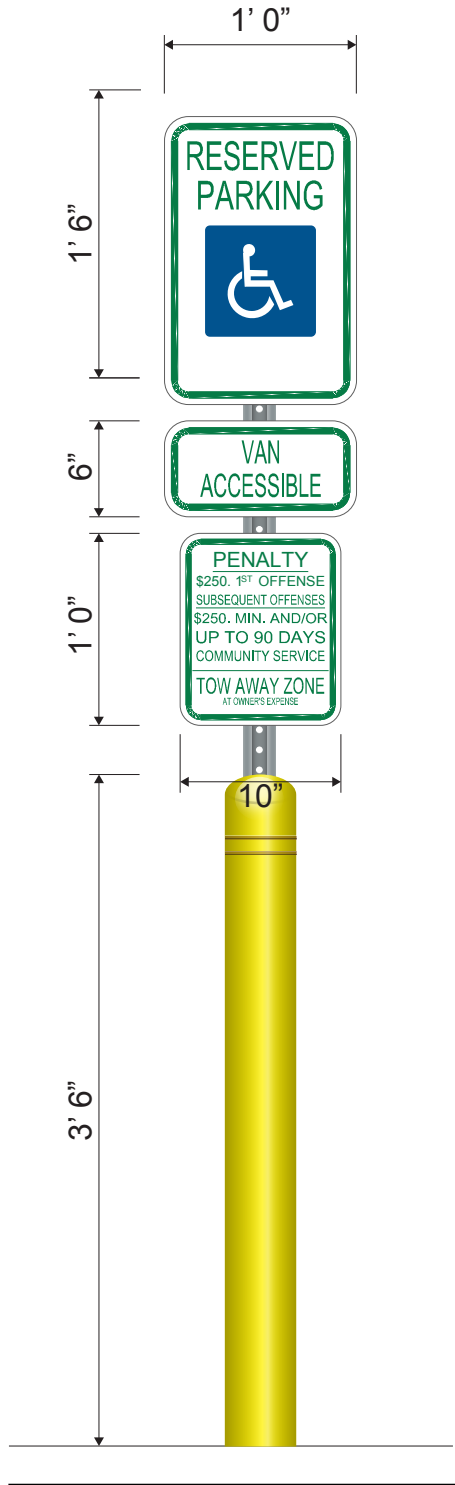

Scale: 1"= 1'-0"

N14


Medical Office Building Lot

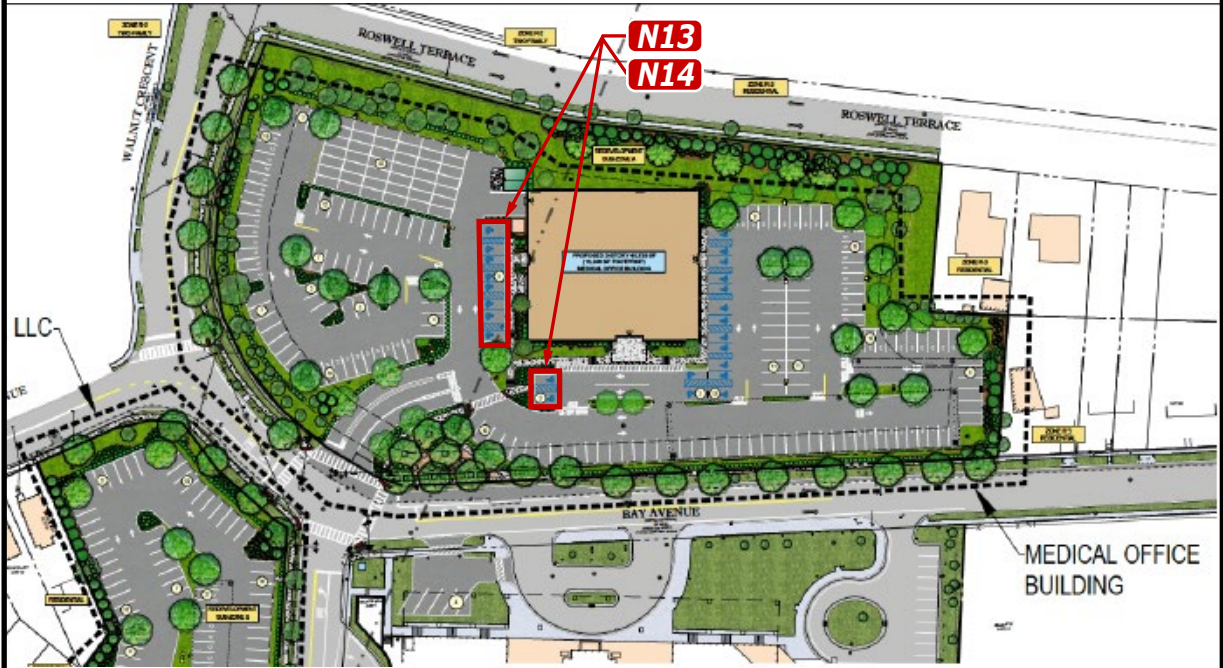

Medical Office Building Lot Detail




ALL SIGNS RENDERED PROPORTIONALLY TO THE ELEVATIONS

 PHILADELPHIASIGN BRINGING THE WORLD'S BRANDS TO LIFE	TITLE	Hackensack Meridian Health	DWG BY	DRM	DATE	04.09.18	DATE	REVISION	BY	THIS IS AN ORIGINAL UNPUBLISHED DRAWING CREATED BY P.S.C.O. IT IS SUBMITTED FOR YOUR PERSONAL USE IN CONJUNCTION WITH A PROJECT BEING PLANNED FOR YOU BY P.S.C.O. IT IS NOT TO BE SHOWN TO ANYONE OUTSIDE YOUR ORGANIZATION NOR IS IT TO BE USED, COPIED, REPRODUCED, OR EXHIBITED IN ANY FASHION.
	ADDRESS	Hackensack Meridian Health - Mountainside 1 Bay Avenue Montclair, NJ 07028			DWG NUM	B77990				
					SHEET	15				


N15 Single Faced Regulatory Parking Sign - 1' 6"h x 1' 0"w x 6' 0"oah - QTY 10

N16 Single Faced Regulatory Van Accessible Parking Sign - 6"h x 1' 0"w - QTY 4

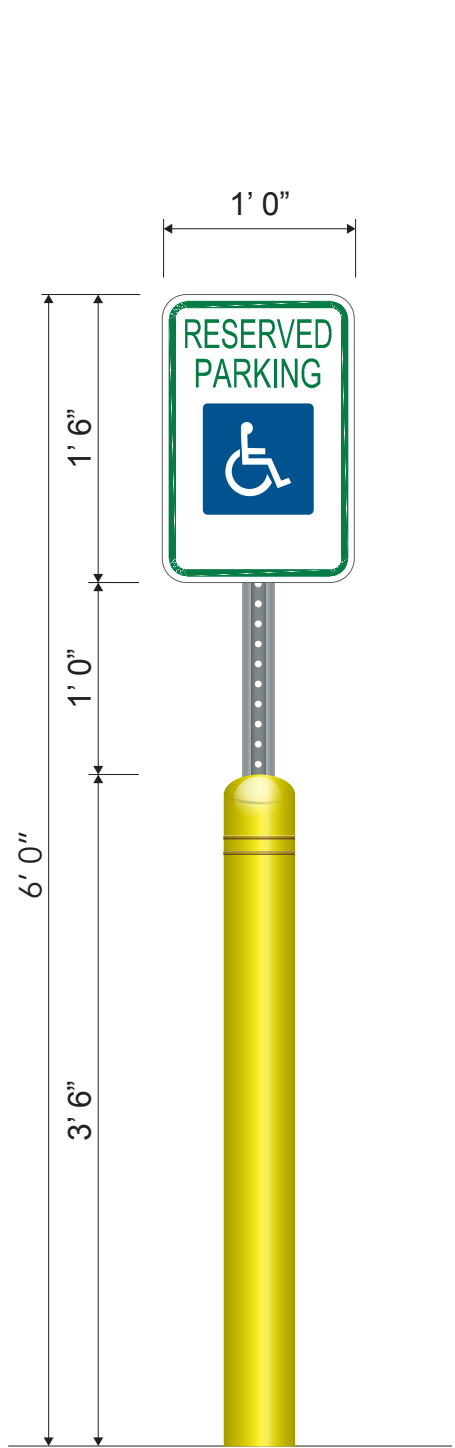



Scale: 1"= 1'-0"

N15

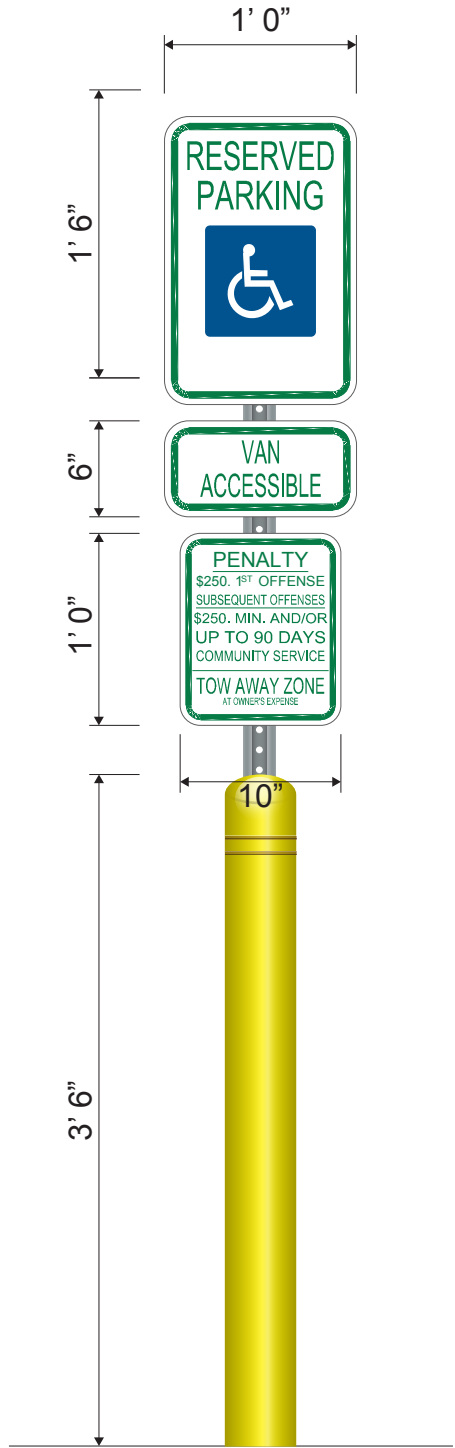


Scale: 1"= 1'-0"

N16

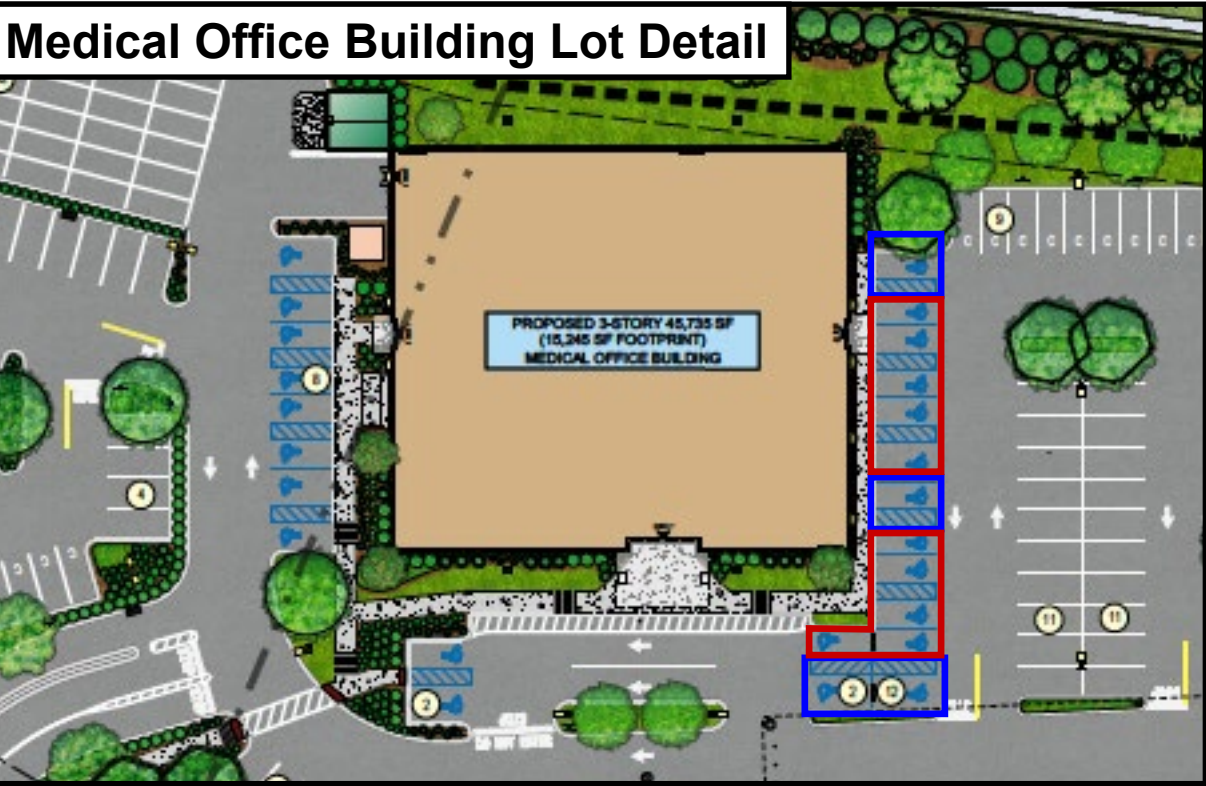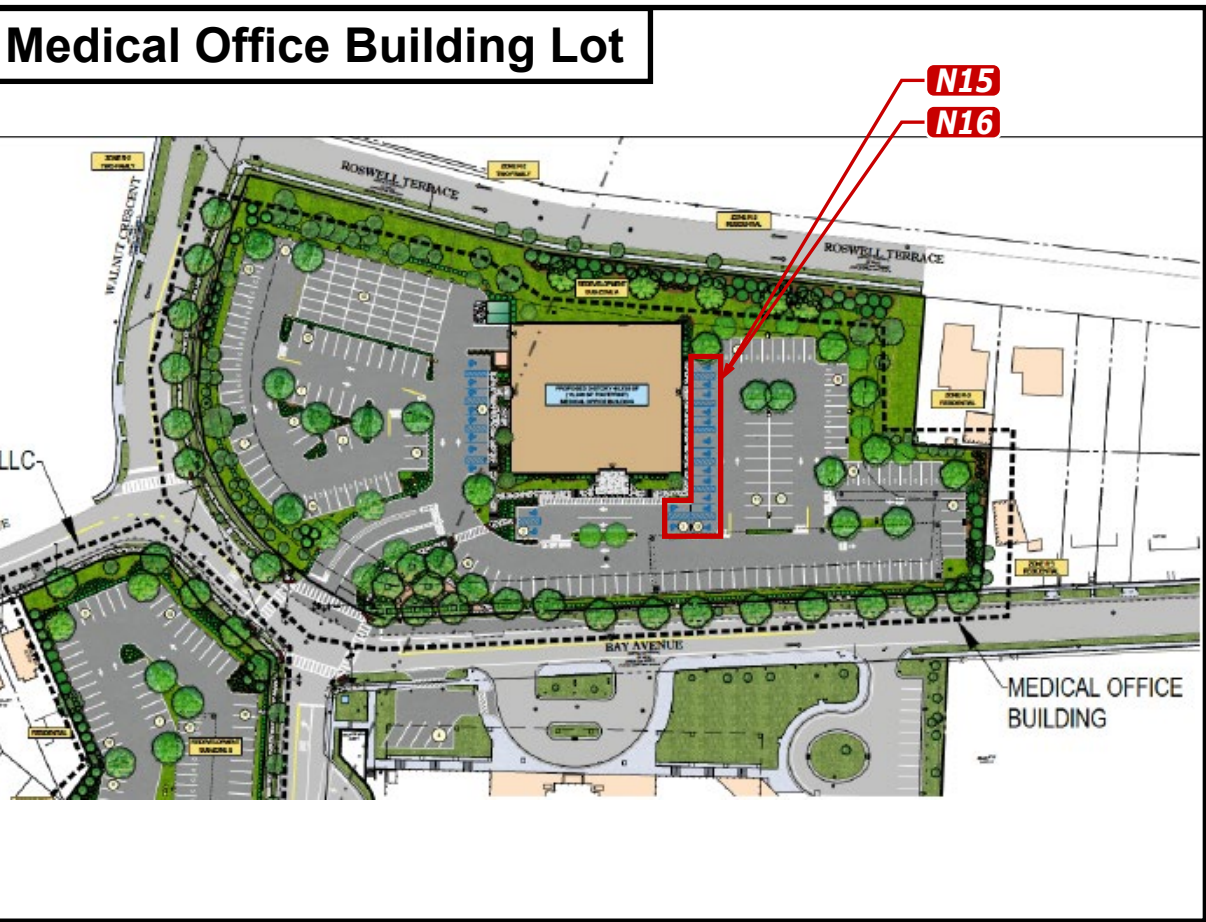


ALL SIGNS RENDERED PROPORTIONALLY TO THE ELEVATIONS

 PHILADELPHIASIGN BRINGING THE WORLD'S BRANDS TO LIFE	TITLE	Hackensack Meridian Health	DWG BY	DRM	DATE	04.09.18	DATE	REVISION	BY	THIS IS AN ORIGINAL UNPUBLISHED DRAWING CREATED BY P.S.C.O. IT IS SUBMITTED FOR YOUR PERSONAL USE IN CONJUNCTION WITH A PROJECT BEING PLANNED FOR YOU BY P.S.C.O. IT IS NOT TO BE SHOWN TO ANYONE OUTSIDE YOUR ORGANIZATION NOR IS IT TO BE USED, COPIED, REPRODUCED, OR EXHIBITED IN ANY FASHION.
	ADDRESS	Hackensack Meridian Health - Mountainside 1 Bay Avenue Montclair, NJ 07028			DWG NUM	B77990				
					SHEET	16				

N17 Single Faced Regulatory Stop Sign - 2' 6"h x 2' 6"w - QTY 6

N18 Single Faced Regulatory Do Not Enter Sign - 2' 6"h x 2' 6"w - QTY 2

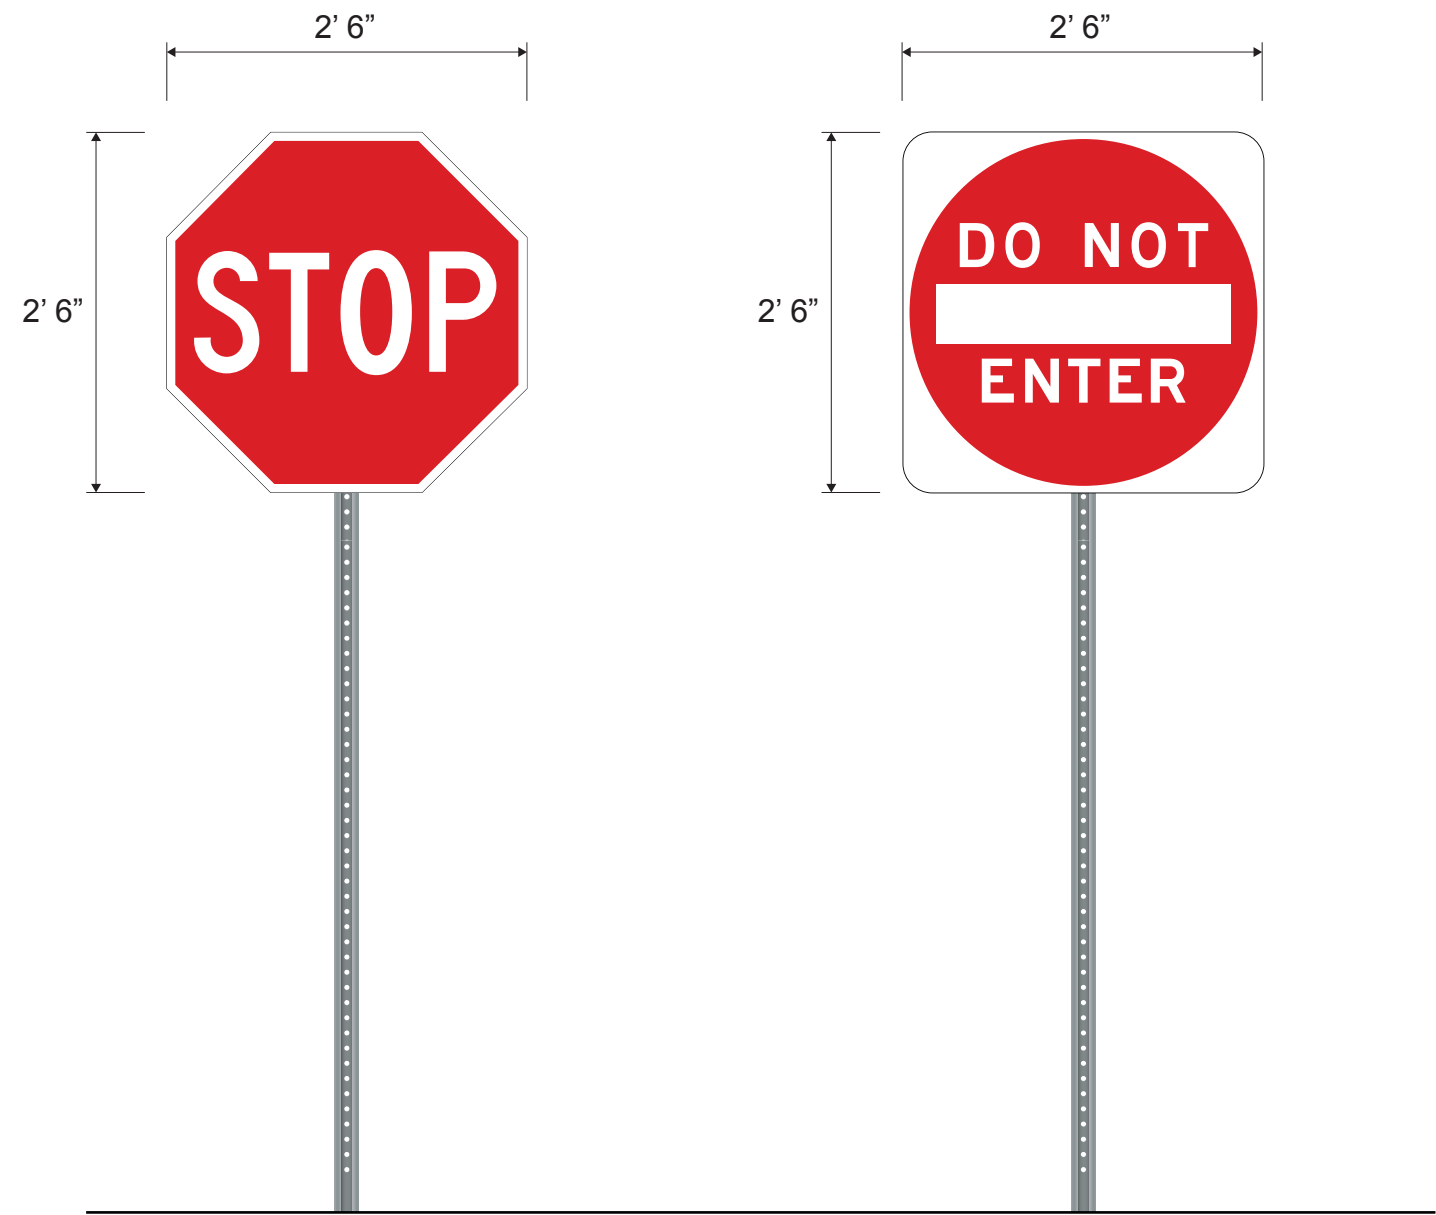


Scale: 3/4"= 1'-0"


N17

Scale: 3/4"= 1'-0"

N18

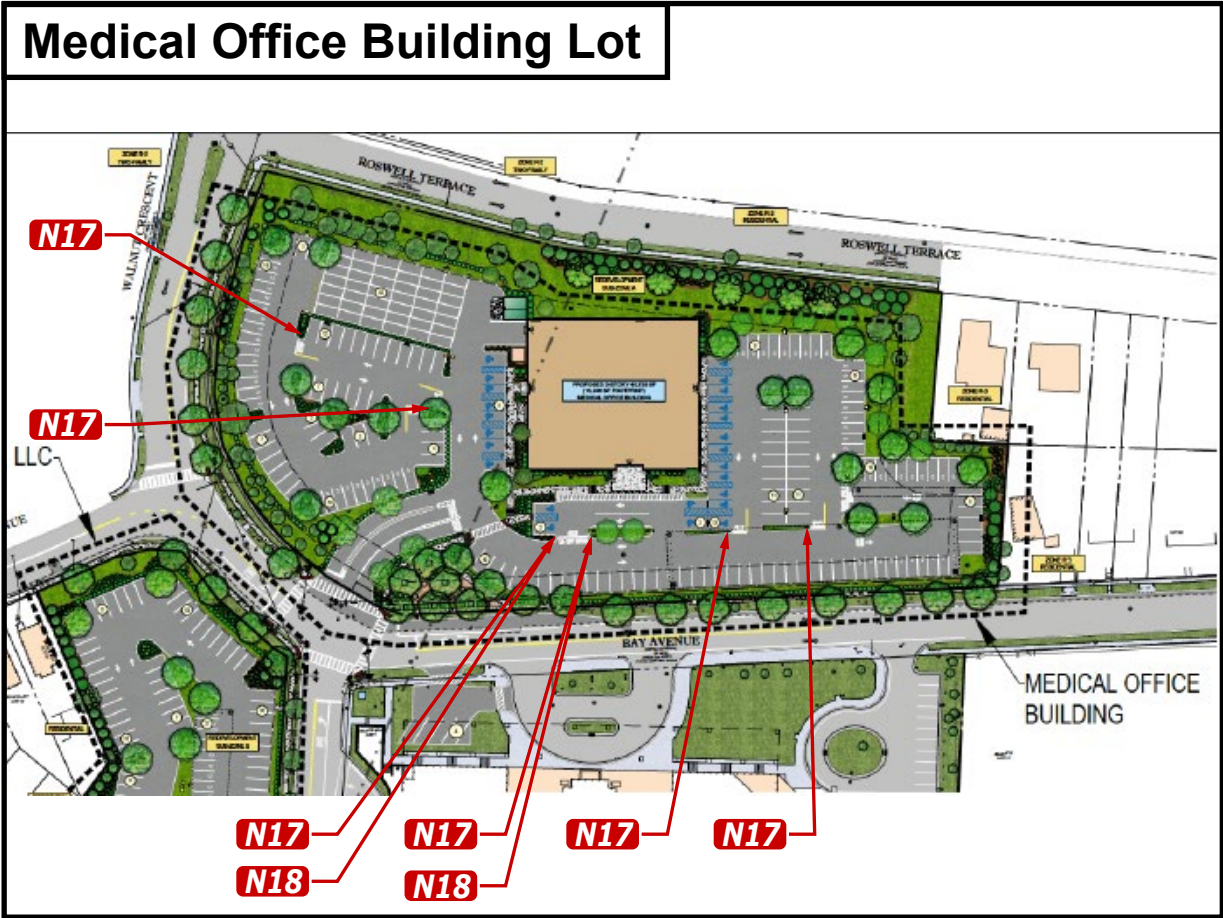


ALL SIGNS RENDERED PROPORTIONALLY TO THE ELEVATIONS


<div><div>PHILADELPHIASIGN</div><div>BRINGING THE WORLD'S BRANDS TO LIFE</div></div>	TITLE	Hackensack Meridian Health	DWG BY	DRM	DATE	04.09.18	DATE	REVISION	BY	THIS IS AN ORIGINAL UNPUBLISHED DRAWING CREATED BY P.S.C.O. IT IS SUBMITTED FOR YOUR PERSONAL USE IN CONJUNCTION WITH A PROJECT BEING PLANNED FOR YOU BY P.S.C.O. IT IS NOT TO BE SHOWN TO ANYONE OUTSIDE YOUR ORGANIZATION NOR IS IT TO BE USED, COPIED, REPRODUCED, OR EXHIBITED IN ANY FASHION.
	ADDRESS	Hackensack Meridian Health - Mountainside 1 Bay Avenue Montclair, NJ 07028			DWG NUM	B77990				
					SHEET	17				

N19 Single Faced Regulatory Staff Parking Sign - 1' 6"h x 1' 0"w x 6' 0"oah - QTY 4
NOTE: Signs to be installed on light poles. The poles will have (2) signs. One on each side.


N20 Single Faced Regulatory Compact Cars Only - 1' 0"h x 10-1/4"w - QTY TBD

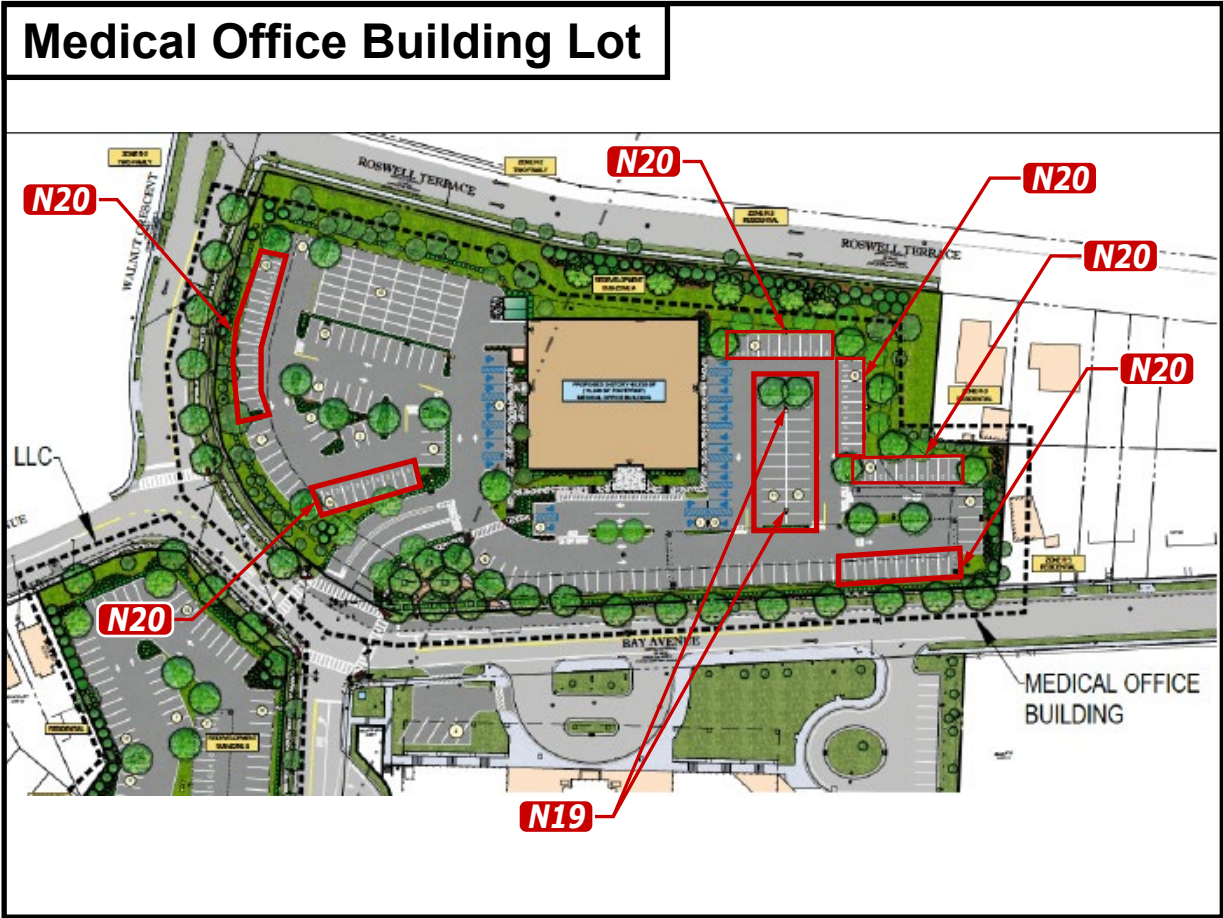

Sign Copy N19	Sign Copy N20
Staff Parking	Compact Cars Only


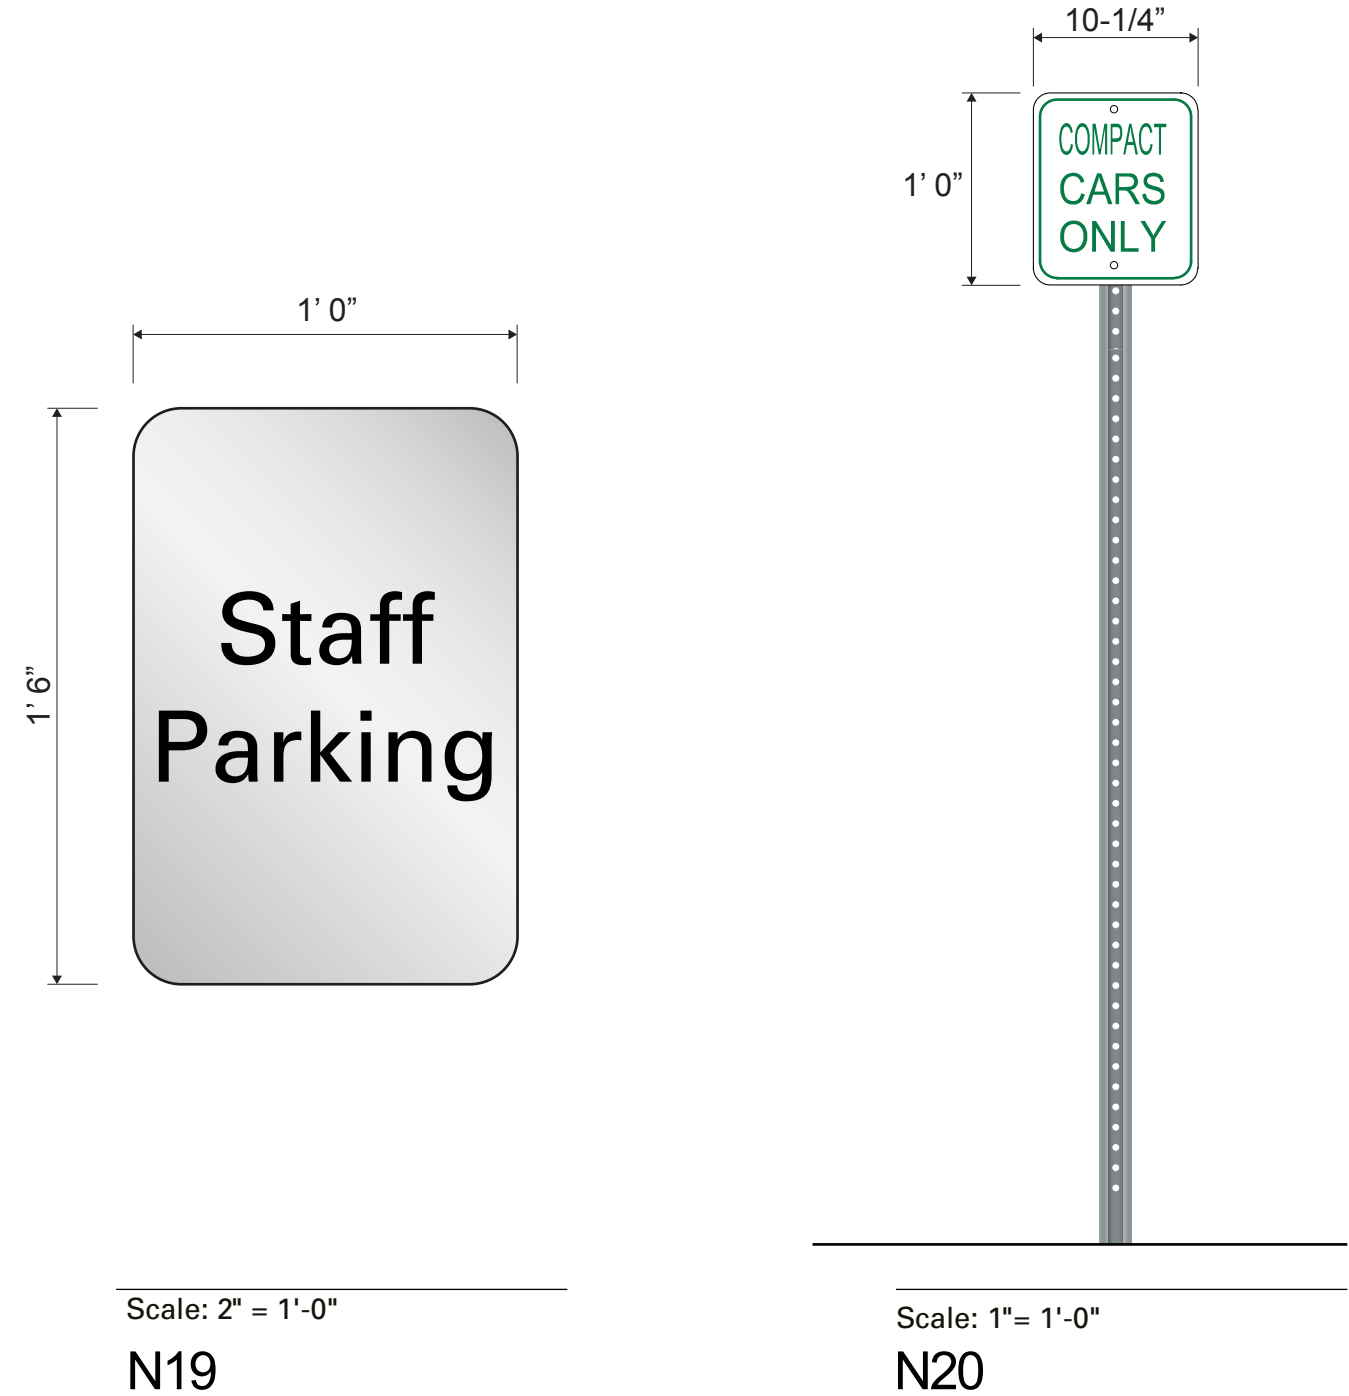


ALL SIGNS RENDERED PROPORTIONALLY TO THE ELEVATIONS

 PHILADELPHIASIGN BRINGING THE WORLD'S BRANDS TO LIFE	TITLE	Hackensack Meridian Health	DWG BY	DRM	DATE	04.09.18	DATE	REVISION	BY	THIS IS AN ORIGINAL UNPUBLISHED DRAWING CREATED BY P.S.C.O. IT IS SUBMITTED FOR YOUR PERSONAL USE IN CONJUNCTION WITH A PROJECT BEING PLANNED FOR YOU BY P.S.C.O. IT IS NOT TO BE SHOWN TO ANYONE OUTSIDE YOUR ORGANIZATION NOR IS IT TO BE USED, COPIED, REPRODUCED, OR EXHIBITED IN ANY FASHION.
	ADDRESS	Hackensack Meridian Health - Mountainside 1 Bay Avenue Montclair, NJ 07028			DWG NUM	B77990				
					SHEET	18				


N21 Single Faced Regulatory No Parking/Loading Sign - 1' 6"h x 1' 0"w x 6' 0"oah - QTY 1

N22 Single Faced Regulatory Parking for Staff/Patients Towing - 1' 6"h x 1' 0"w x 6' 0"oah - QTY 4

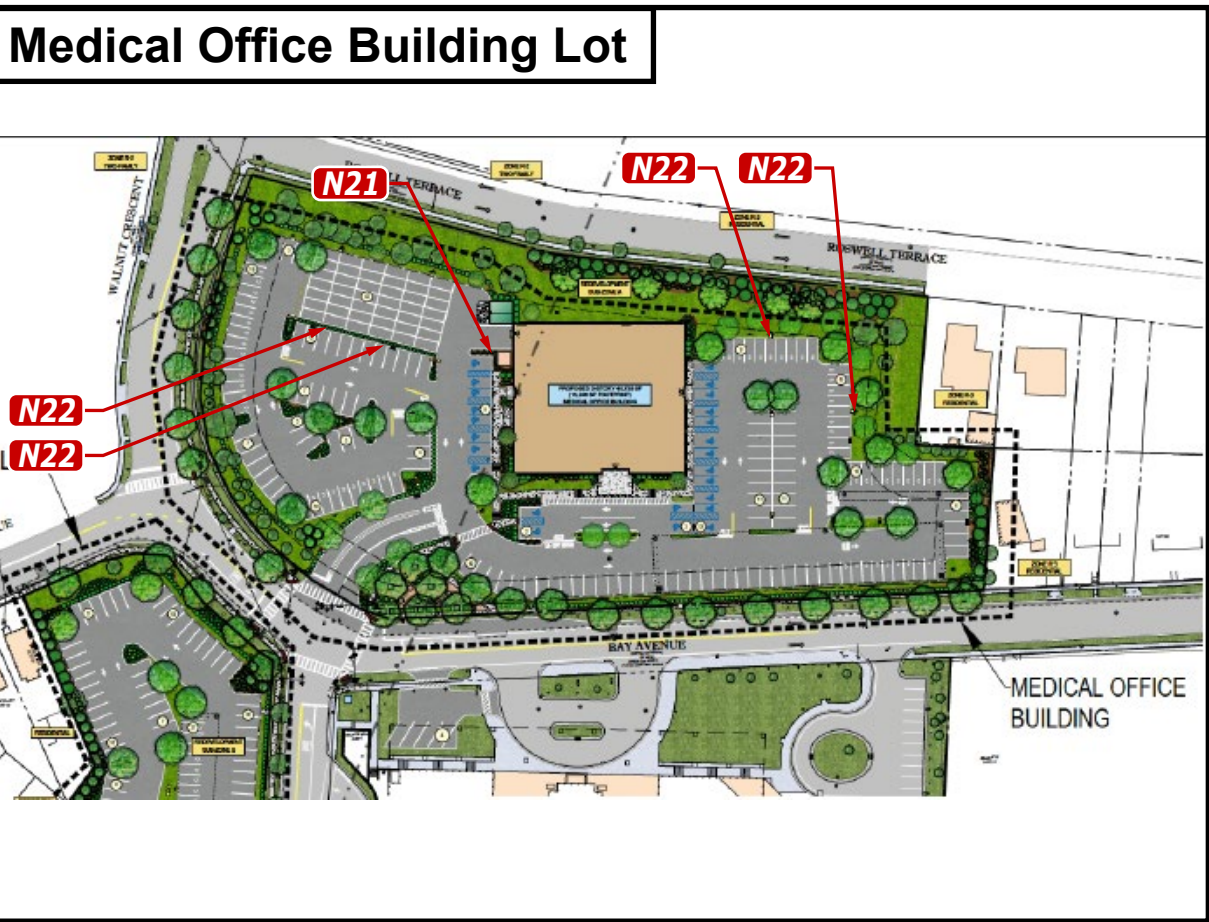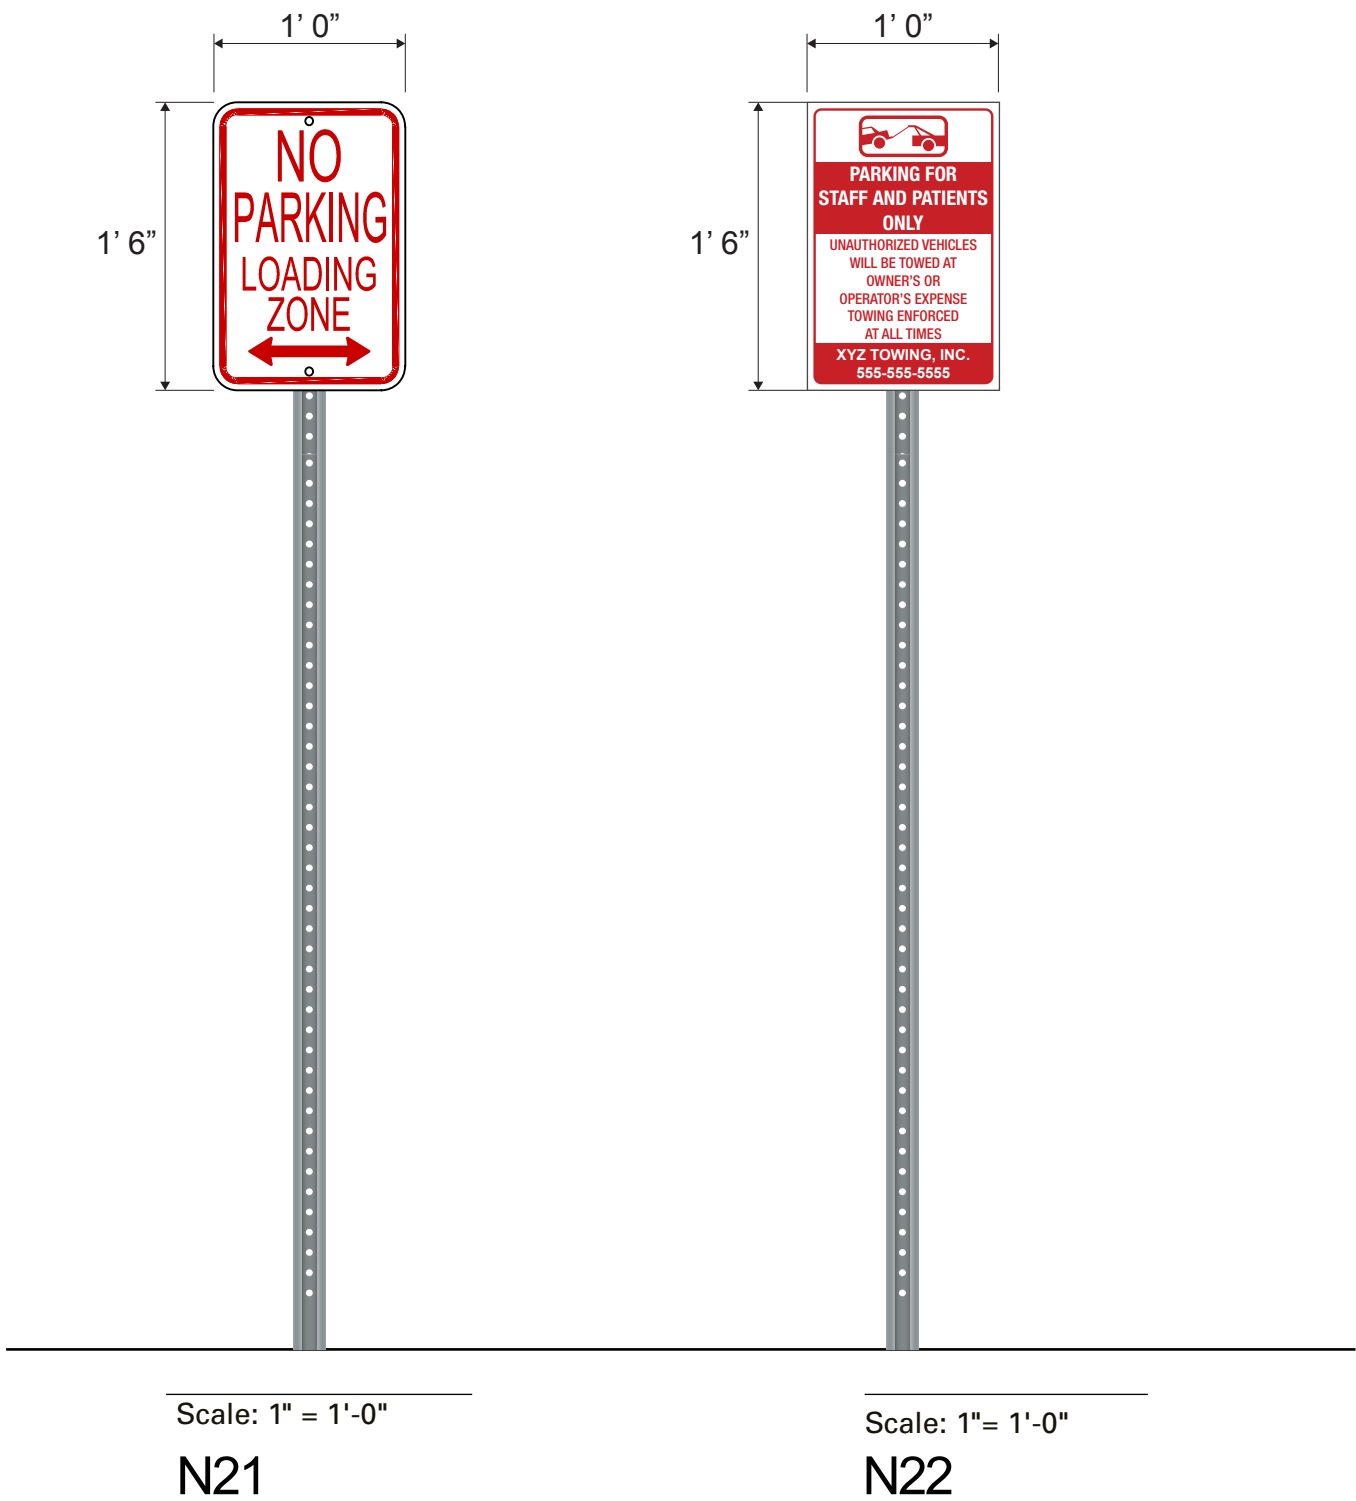


Sign Copy N21	Sign Copy N22
No Parking Loading Zone	Parking for Staff and Patients Only Unauthorized vehicles will be towed at owner's expense Towing enforced at all times XYZ Towing, Inc. 555-555-5555

ALL SIGNS RENDERED PROPORTIONALLY TO THE ELEVATIONS

 PHILADELPHIASIGN BRINGING THE WORLD'S BRANDS TO LIFE	TITLE	Hackensack Meridian Health	DWG BY	DRM	DATE	04.09.18	DATE	REVISION	BY	THIS IS AN ORIGINAL UNPUBLISHED DRAWING CREATED BY P.S.C.O. IT IS SUBMITTED FOR YOUR PERSONAL USE IN CONJUNCTION WITH A PROJECT BEING PLANNED FOR YOU BY P.S.C.O. IT IS NOT TO BE SHOWN TO ANYONE OUTSIDE YOUR ORGANIZATION NOR IS IT TO BE USED, COPIED, REPRODUCED, OR EXHIBITED IN ANY FASHION.
	ADDRESS	Hackensack Meridian Health - Mountainside 1 Bay Avenue Montclair, NJ 07028			DWG NUM	B77990				
					SHEET	19				

N23 Single Faced Regulatory Electric Vehicle Parking - 1' 6"h x 1' 0"w x 6' 0"oah

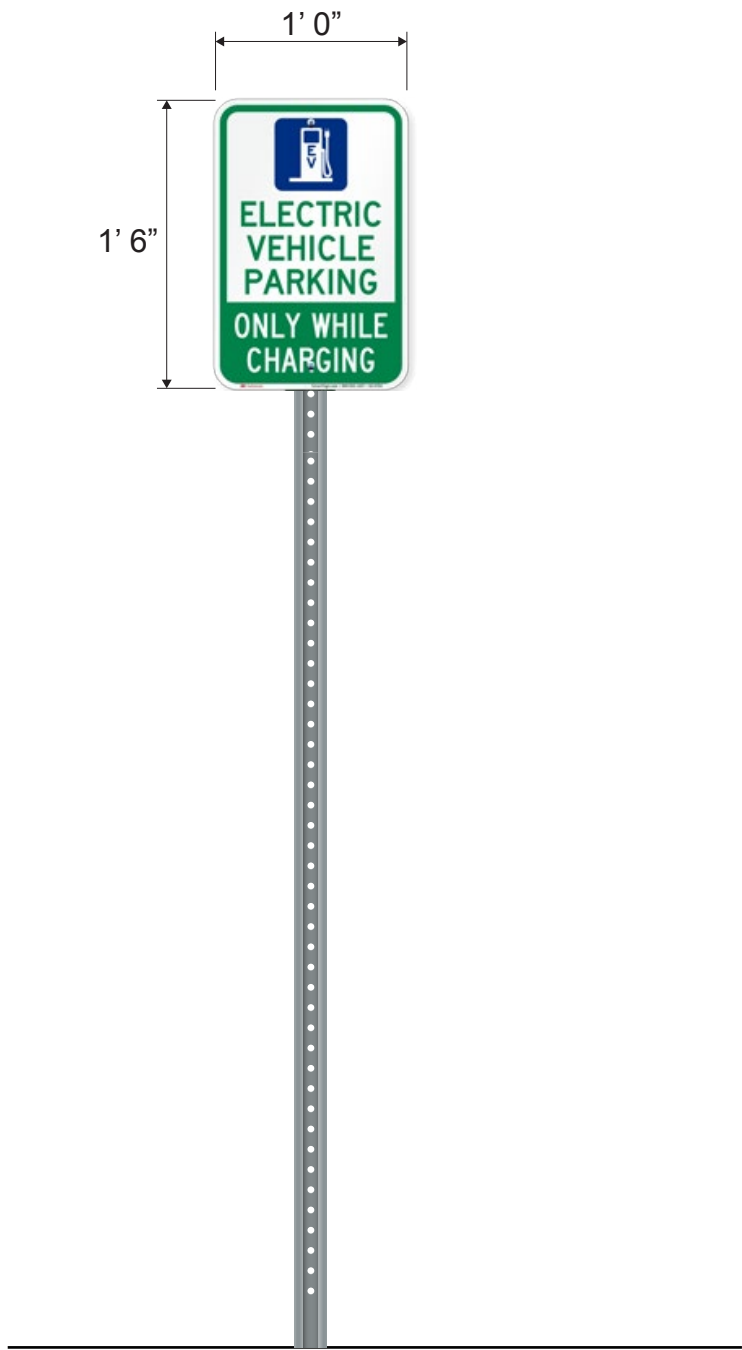

Scale: 1" = 1'-0"

N23


Medical Office Building Lot



Sign Copy



Electric
Vehicle
Parking
Only
While
Charging

ALL SIGNS RENDERED PROPORTIONALLY TO THE ELEVATIONS

 <div>PHILADELPHIASIGN BRINGING THE WORLD'S BRANDS TO LIFE</div>	TITLE	Hackensack Meridian Health	DWG BY	DRM	DATE	04.09.18	DATE	REVISION	BY	THIS IS AN ORIGINAL UNPUBLISHED DRAWING CREATED BY P.S.C.O. IT IS SUBMITTED FOR YOUR PERSONAL USE IN CONJUNCTION WITH A PROJECT BEING PLANNED FOR YOU BY P.S.C.O. IT IS NOT TO BE SHOWN TO ANYONE OUTSIDE YOUR ORGANIZATION NOR IS IT TO BE USED, COPIED, REPRODUCED, OR EXHIBITED IN ANY FASHION.
	ADDRESS	Hackensack Meridian Health - Mountainside 1 Bay Avenue Montclair, NJ 07028			DWG NUM	B77990				
					SHEET	20				

N24 1st Surface Door Vinyl - QTY 3

NOTE: The door vinyl will occupy more than 20% of the glass.

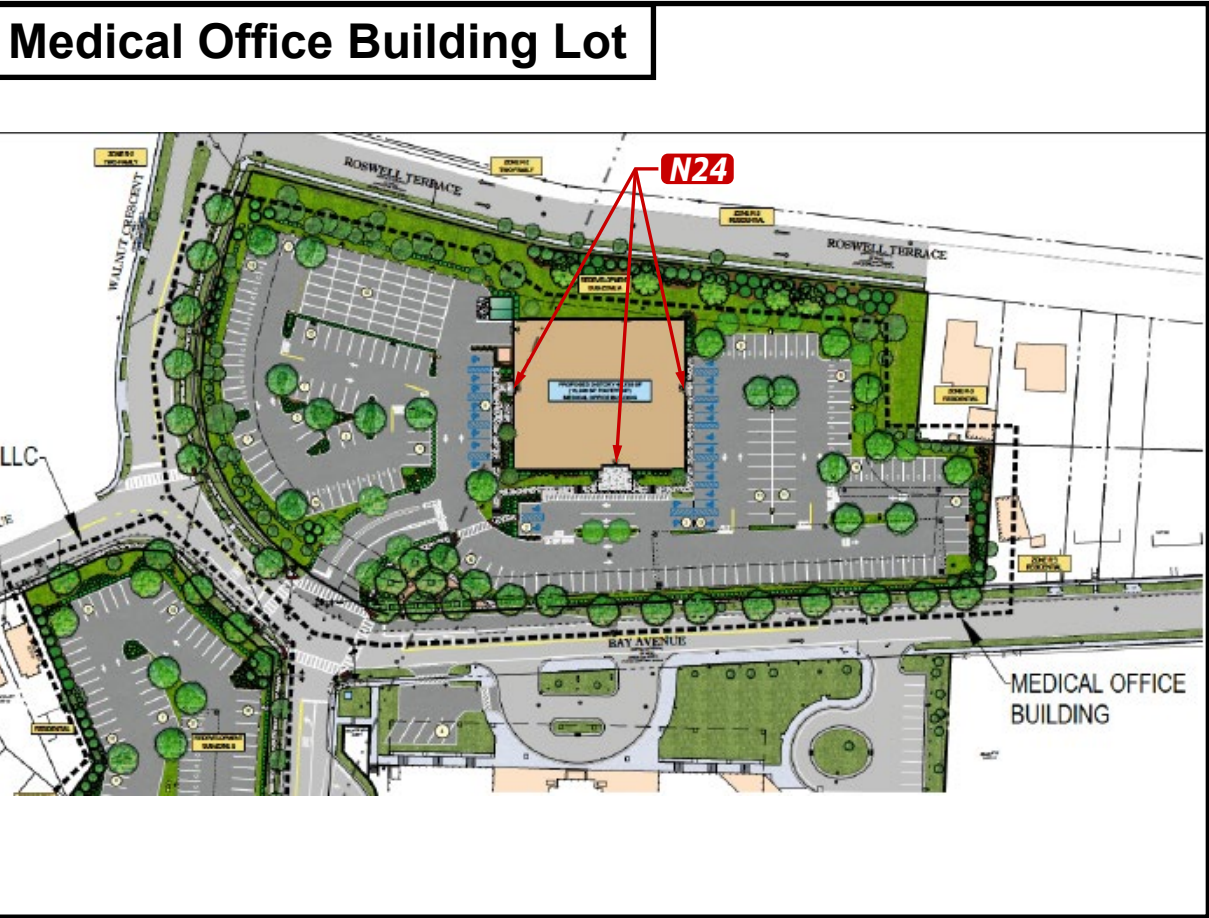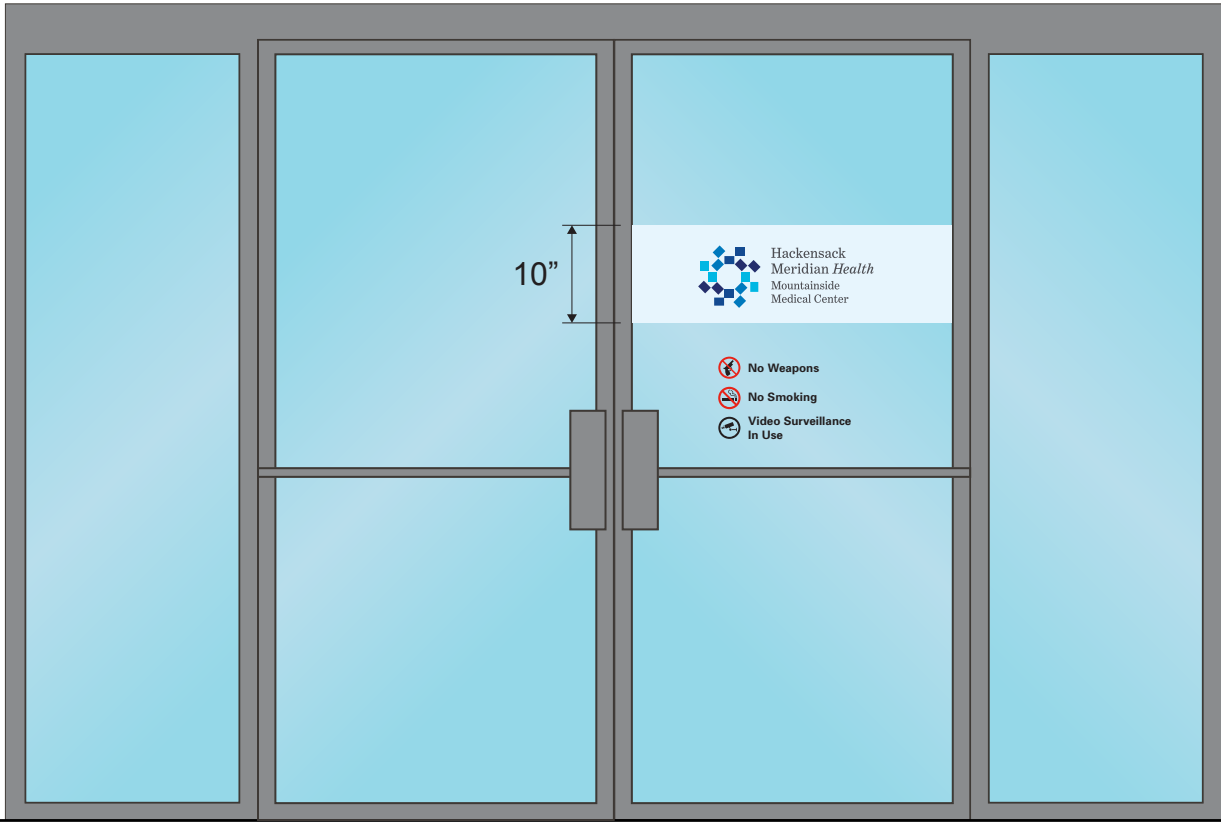


Sign Copy




- No Weapons
- No Smoking
- Video Surveillance In Use

ALL SIGNS RENDERED PROPORTIONALLY TO THE ELEVATIONS



 <div>PHILADELPHIASIGN BRINGING THE WORLD'S BRANDS TO LIFE</div>	TITLE	Hackensack Meridian Health	DWG BY	DRM	DATE	04.09.18	DATE	REVISION	BY	THIS IS AN ORIGINAL UNPUBLISHED DRAWING CREATED BY P.S.C.O. IT IS SUBMITTED FOR YOUR PERSONAL USE IN CONJUNCTION WITH A PROJECT BEING PLANNED FOR YOU BY P.S.C.O. IT IS NOT TO BE SHOWN TO ANYONE OUTSIDE YOUR ORGANIZATION NOR IS IT TO BE USED, COPIED, REPRODUCED, OR EXHIBITED IN ANY FASHION.
	ADDRESS	Hackensack Meridian Health - Mountainside	1 Bay Avenue		DWG NUM	B77990				
		Montclair, NJ 07028			SHEET	21				

N25 Non-Illuminated Pan Sign w/ Vinyl Copy - 2' 6" h x 9' 0" w x 1/2" d


NOTE: LED light bar to be installed above sign.

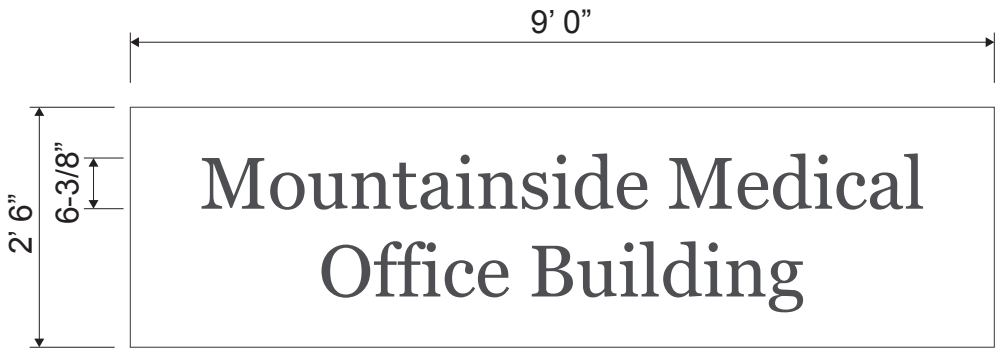

DL.C.6 - Standard
Scale: 1/2" = 1' 0"

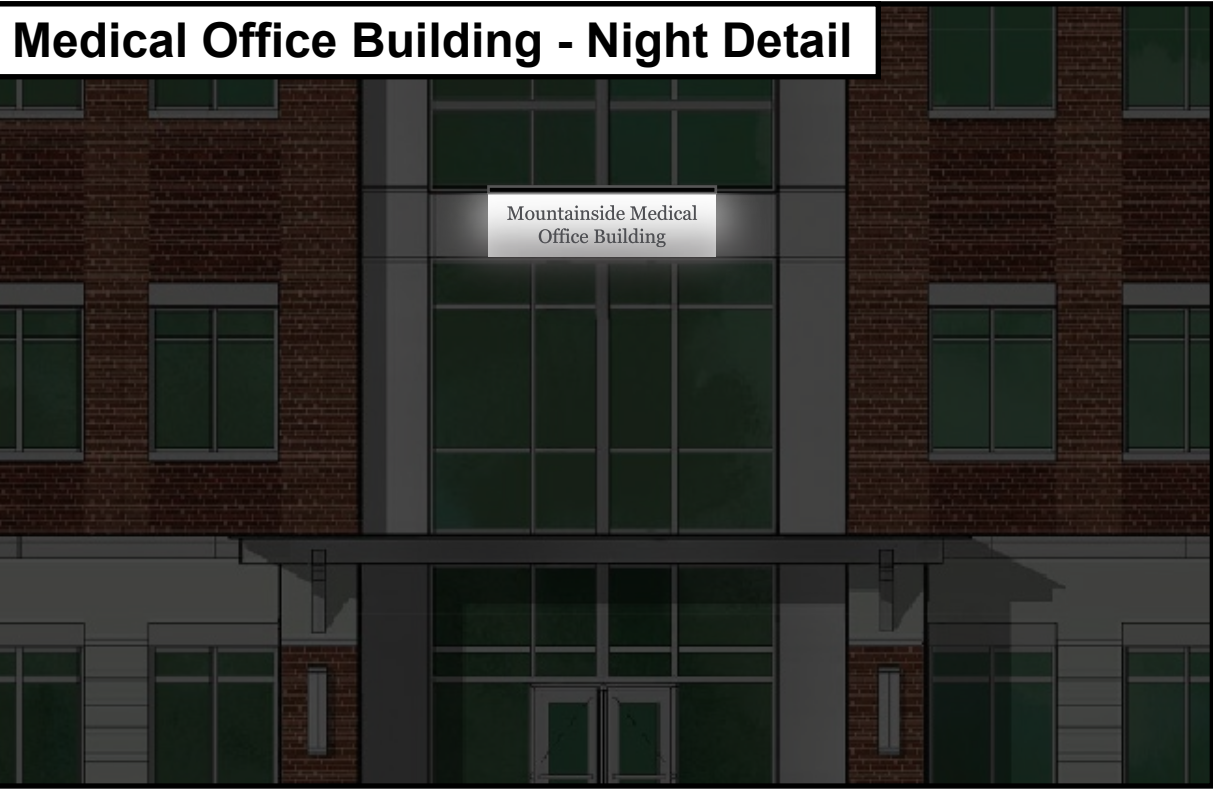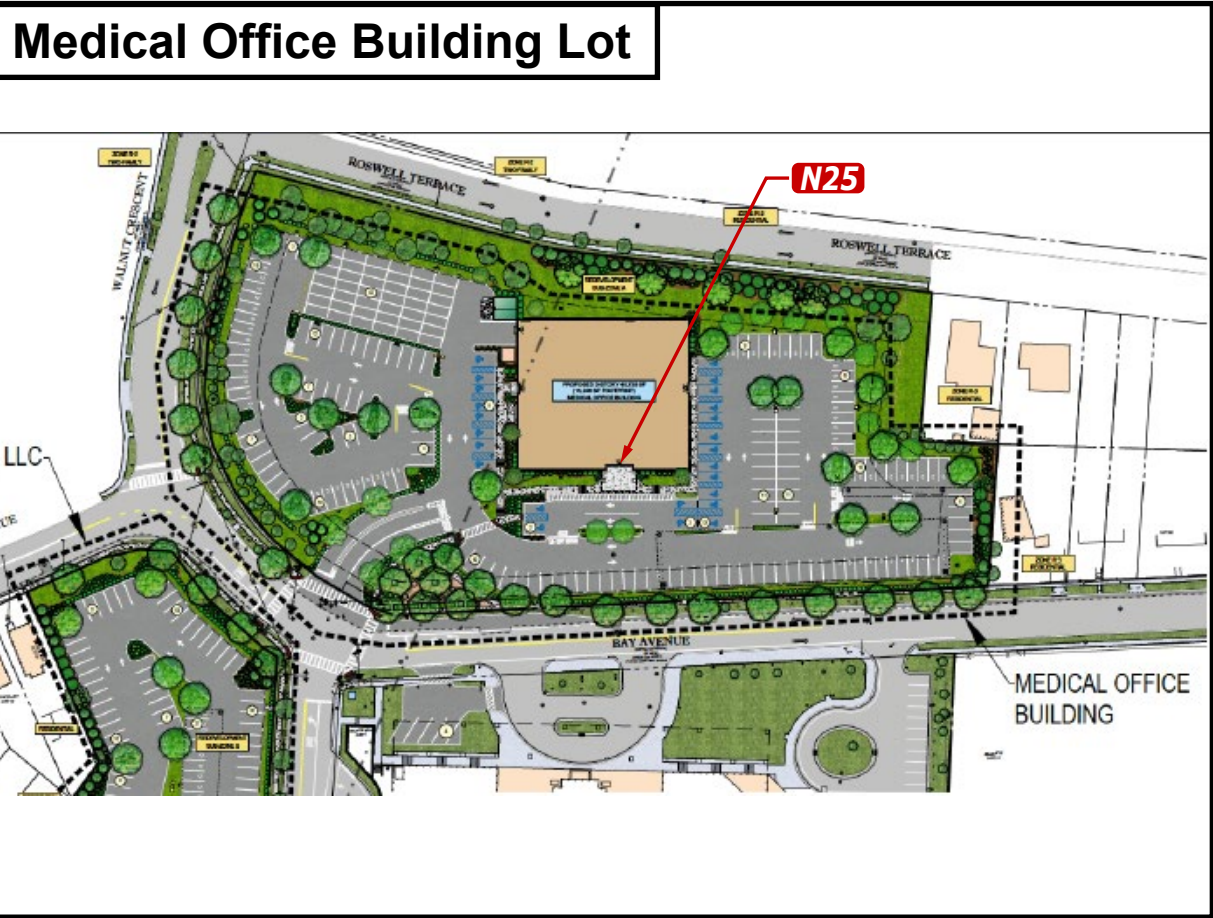

ALL SIGNS RENDERED PROPORTIONALLY TO THE ELEVATIONS

 PHILADELPHIASIGN BRINGING THE WORLD'S BRANDS TO LIFE	TITLE	Hackensack Meridian Health	DWG BY	DRM	DATE	04.09.18	DATE	REVISION	BY	THIS IS AN ORIGINAL UNPUBLISHED DRAWING CREATED BY P.S.C.O. IT IS SUBMITTED FOR YOUR PERSONAL USE IN CONJUNCTION WITH A PROJECT BEING PLANNED FOR YOU BY P.S.C.O. IT IS NOT TO BE SHOWN TO ANYONE OUTSIDE YOUR ORGANIZATION NOR IS IT TO BE USED, COPIED, REPRODUCED, OR EXHIBITED IN ANY FASHION.
	ADDRESS	Hackensack Meridian Health - Mountainside			DWG NUM	B77990				
		1 Bay Avenue Montclair, NJ 07028			SHEET	22				




N26 - QTY 4




N27 - QTY 4



N28 - QTY 3

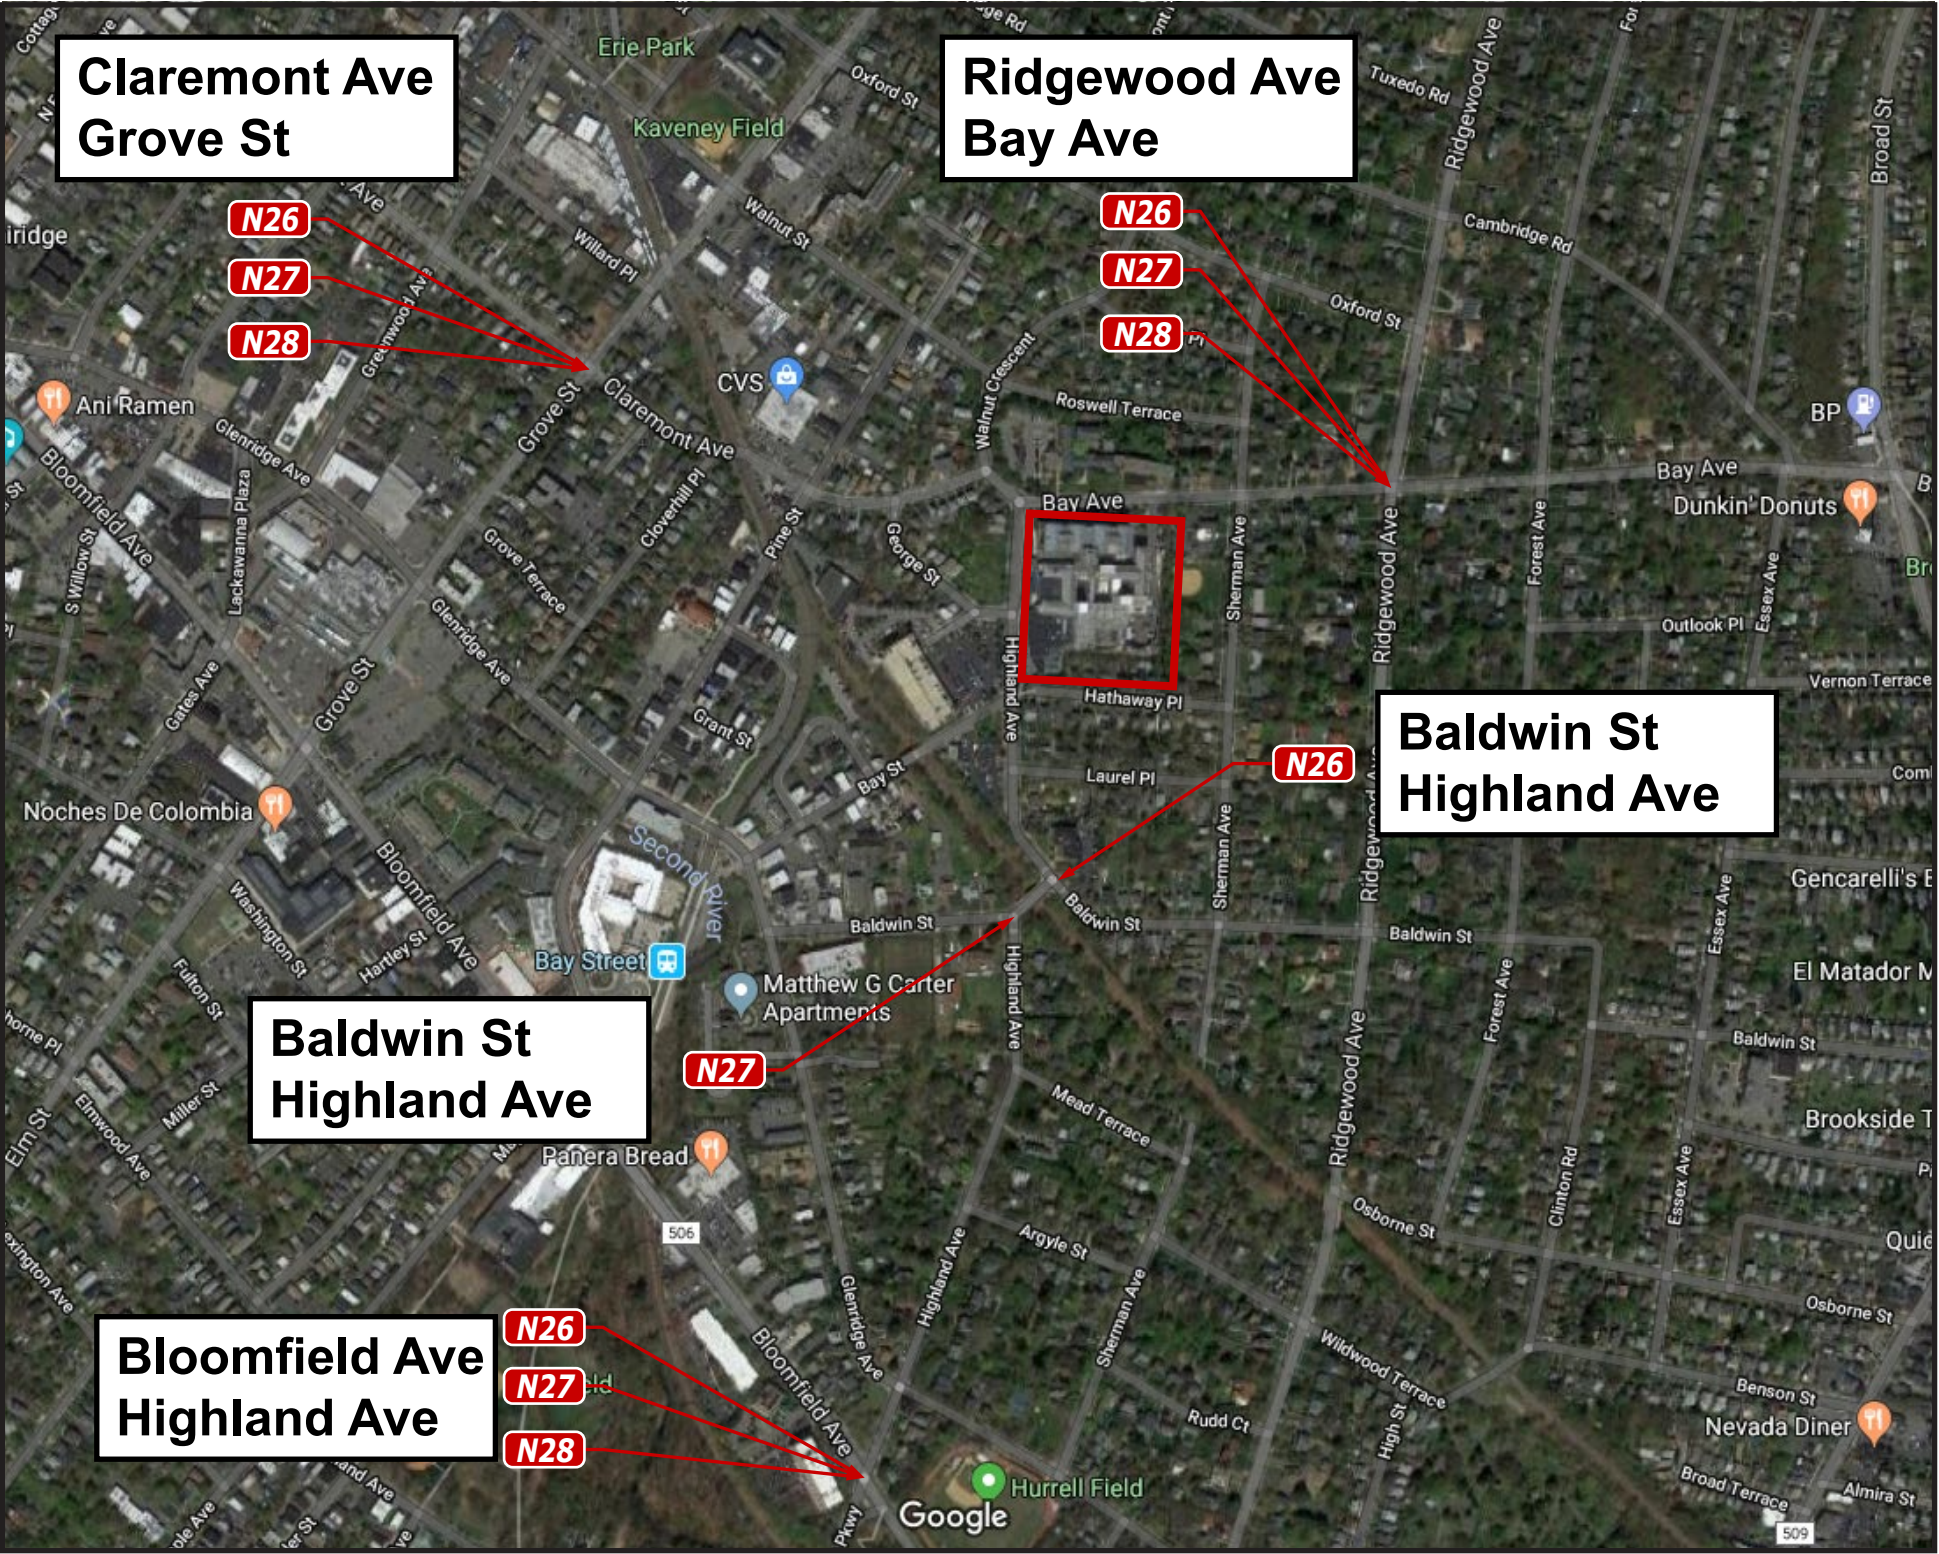

ALL SIGNS RENDERED PROPORTIONALLY TO THE ELEVATIONS

<div><div>PHILADELPHIASIGN</div><div>BRINGING THE WORLD'S BRANDS TO LIFE</div></div>	TITLEHackensack Meridian Health		DWG BYDRM	DATE04.09.18	DATE REVISION	BY	THIS IS AN ORIGINAL UNPUBLISHED DRAWING CREATED BY P.S.C.O. IT IS SUBMITTED FOR YOUR PERSONAL USE IN CONJUNCTION WITH A PROJECT BEING PLANNED FOR YOU BY P.S.C.O. IT IS NOT TO BE SHOWN TO ANYONE OUTSIDE YOUR ORGANIZATION NOR IS IT TO BE USED, COPIED, REPRODUCED, OR EXHIBITED IN ANY FASHION.
	ADDRESSHackensack Meridian Health - Mountainside 1 Bay Avenue Montclair, NJ 07028			DWG NUMB77990			
				SHEET23			